


ERECTED. 1920.
 TYPE. FRAME
 FOUNDATION. CONCRETE.
 WALLS. DROP. SIDING.
 ROOF { TYPE COMPOSITION.
 PITCH. APPROX 1/3 PITCH.
 HEATING. STOVE.

FLOORS.
 WALLS { INSIDE
 OUTSIDE
 CEILING HEIGHT.
 LIGHTING.
 SANITARY FAC.

WOOD & CEMENT.
 3/4" x 7/8" JOINT CEILING.
 DROP SIDING.
 WT GRM. 10'0" BAGG. 14'0"
 OIL LAMPS. DIV. 500 THRY
 SUB-DIV. SEC. BIRMINGHAM
 INSIDE TOILETS STAIN'D. C-684

89

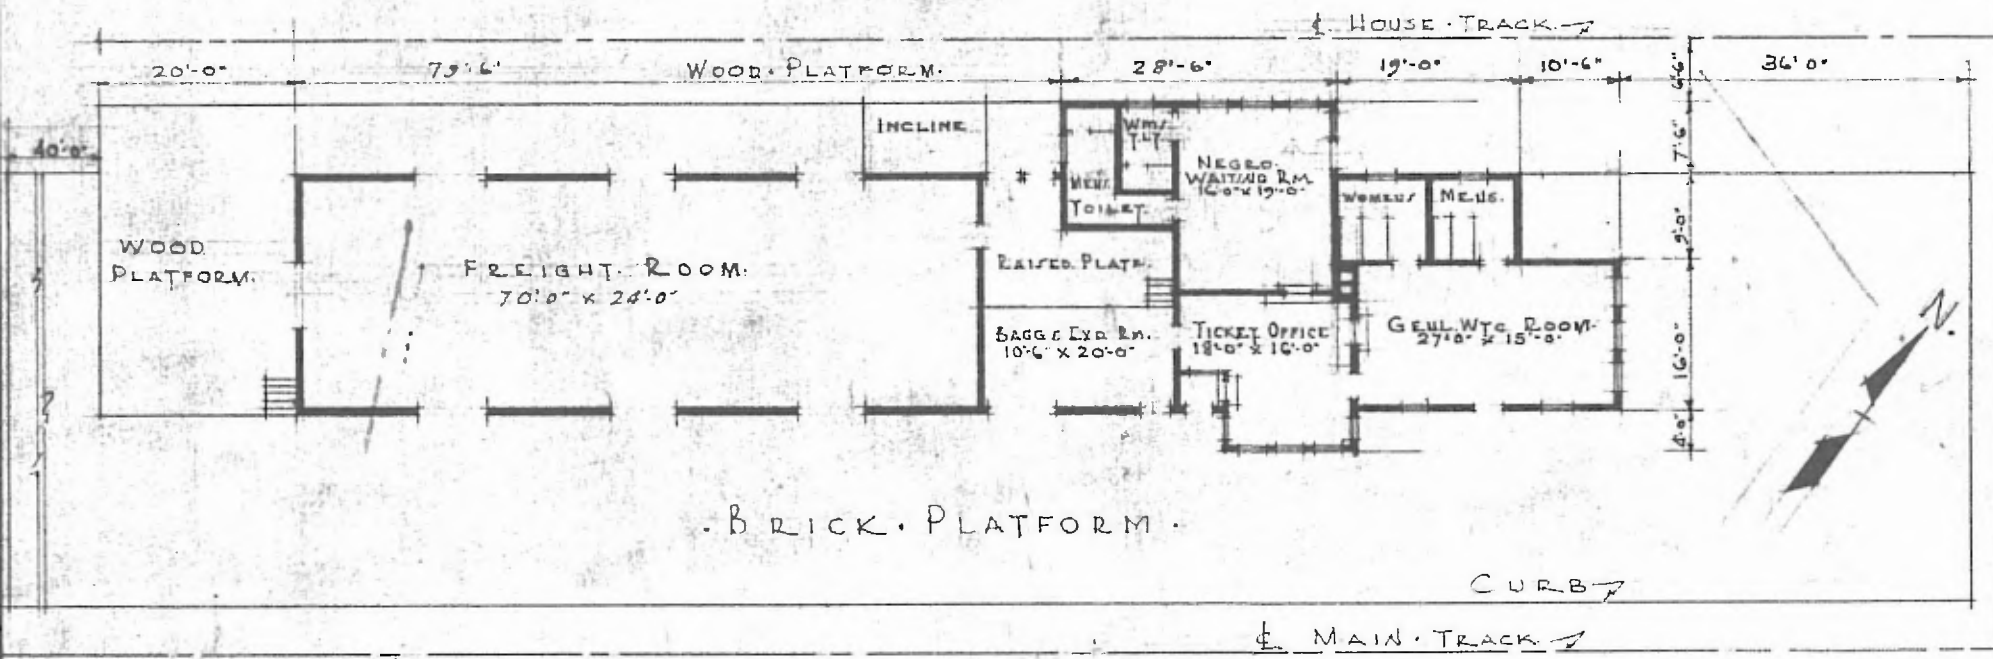

FLOOR PLAN
 SCALE 1" = 20'0"

COMBINATION STATION
 JASPER ALA.

DATE SEPT. 14. 1920.