


DIV. NORTHERN
S. B. PARSONS
ST. NO. M-118

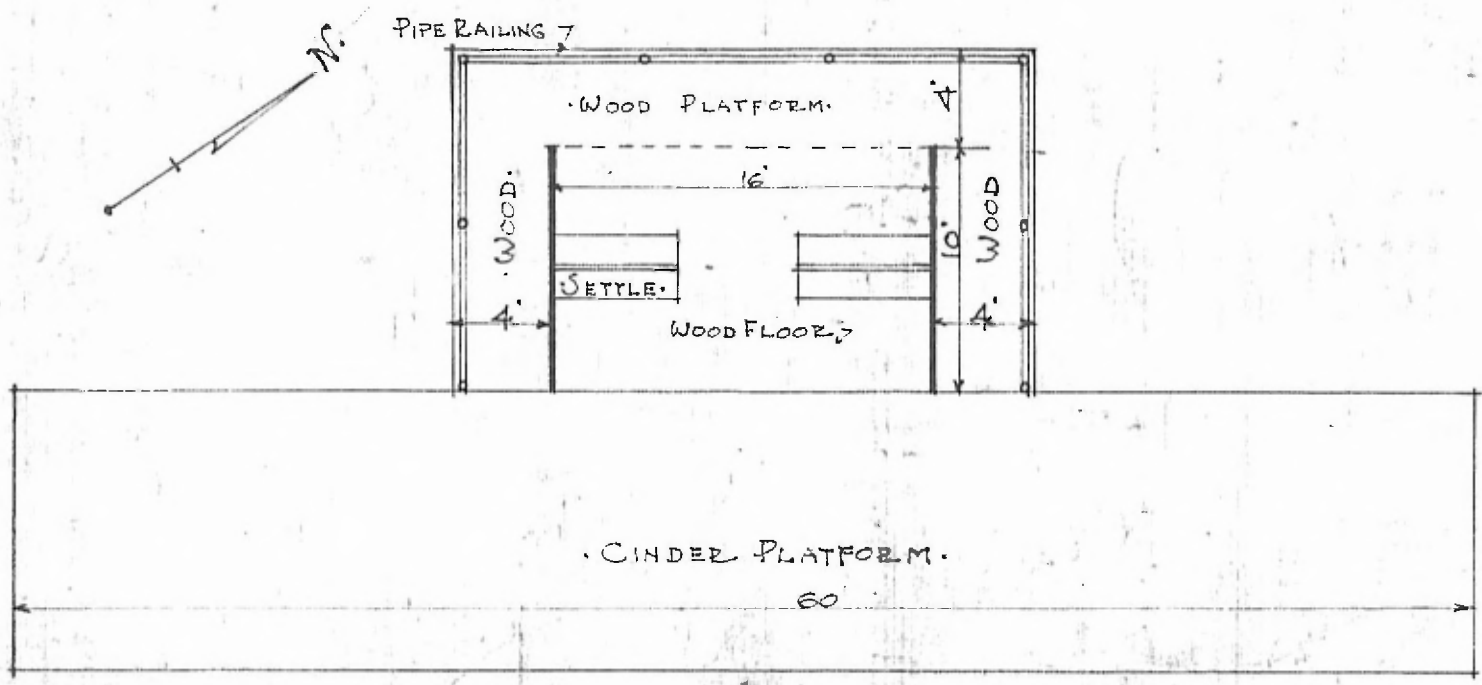

FLOOR PLAN
SCALE 1/8" = 1'-0"

OPEN SHELTER.
COALVALE KANS.

JULY 5. 1915.