


DIV. NORTHERN  
SUBDIV. PFTON  
STA. NO. L-117

35

ERECTED. 1880.  
TYPE. FRAME.  
FOUNDATION. PILE HEADS.  
WALLS. 2x6 STUDS.  
ROOF. { TYPE. GABLE SHINGLES.  
PITCH. 1/4.  
HEATING. STOVES.

FLOOR. 2x5 1/2".  
FINISH. { INSIDE. M.E.B.  
OUTSIDE. 1x12 BOARDS & BATTS.  
CEILING HEIGHT. 11'-4".  
LIGHTING. LAMPS.  
SANITARY FACILITIES. OUTSIDE TOILET.

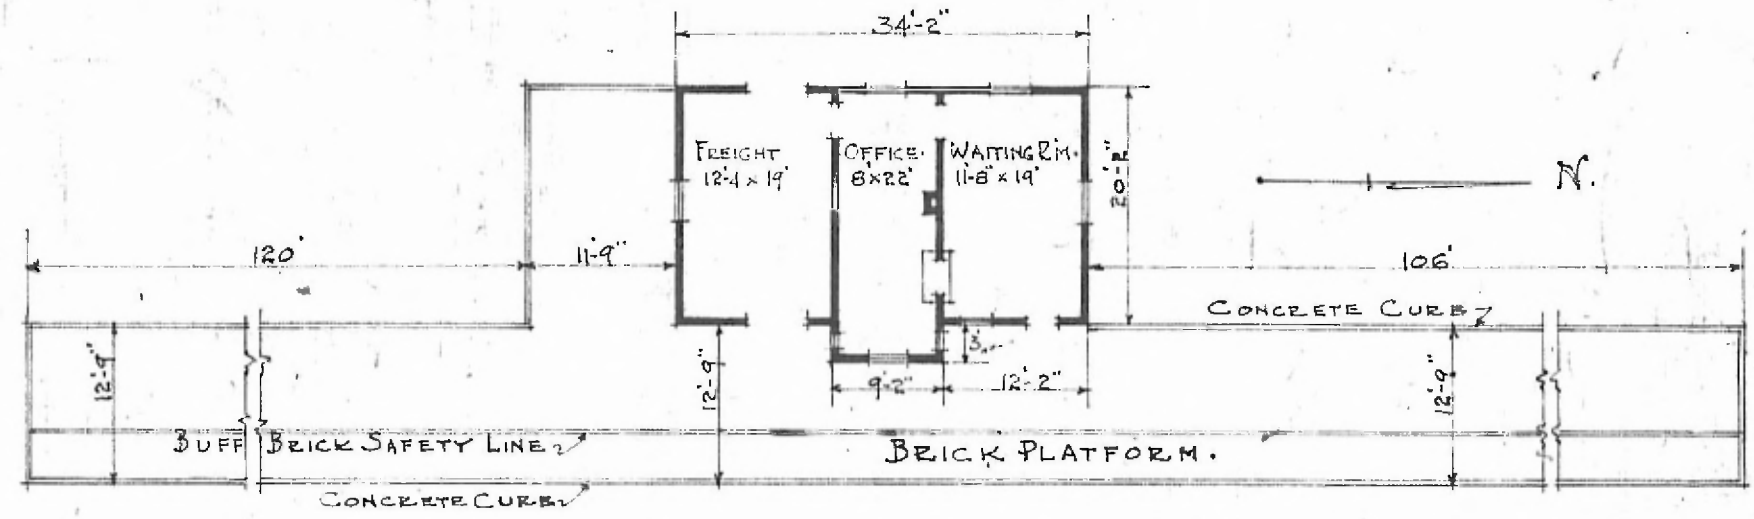

FLOOR PLAN.  
SCALE. 1/16" = 1'-0".

JUNE. 8. 1915.

COMBINATION. STATION AT  
FARLINGTON. KANS.