

ERECTED
TYPE
FOUNDATION
WALLS
ROOF TYPE
PITCH
HEATING


1887
BRICK
STONE
13" BRICK
HIP SLATE SHINGLES
10-12
STEAM

FLOOR FINISH { INSIDE
 { OUTSIDE
CEILING HEIGHT
LIGHTING
SANITARY FACILITIES

3/4" x 2 1/2" MAPLE
PLASTER
FACE BRICK
WAITING RM. 14'-1"
ELECTRIC
INSIDE TOILETS


DIV. NORTHERN
SUB. DIV. FISH & GAME
STATE C-99

15

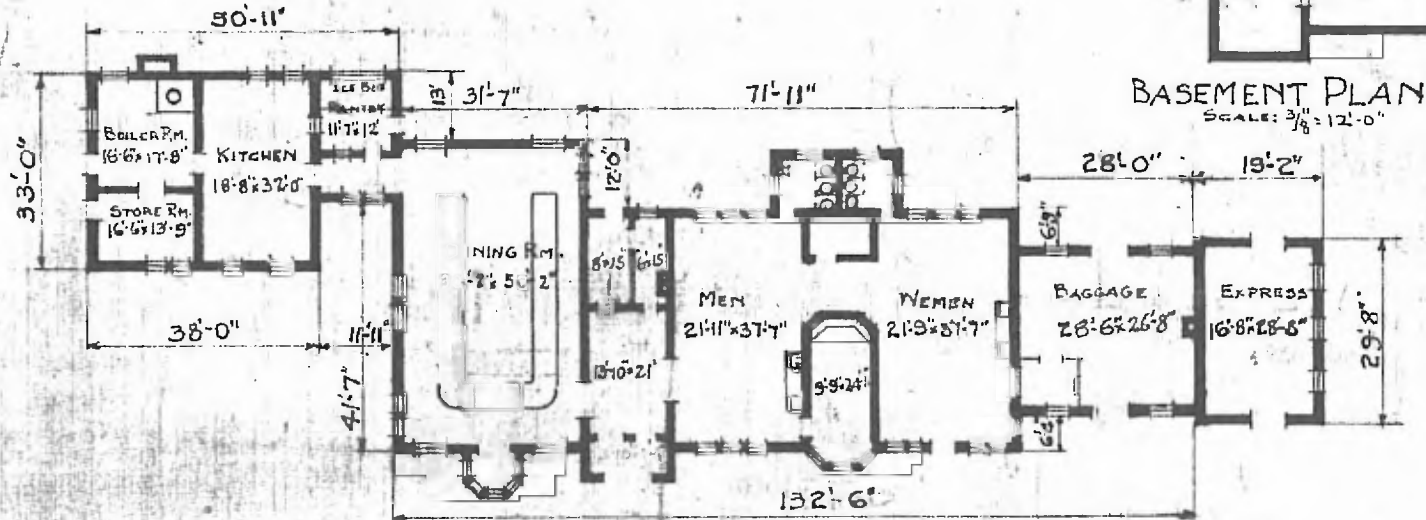

BASEMENT PLAN
SCALE: 3/8" = 12'-0"

FLOOR PLAN
SCALE: 3/8" = 12'-0"

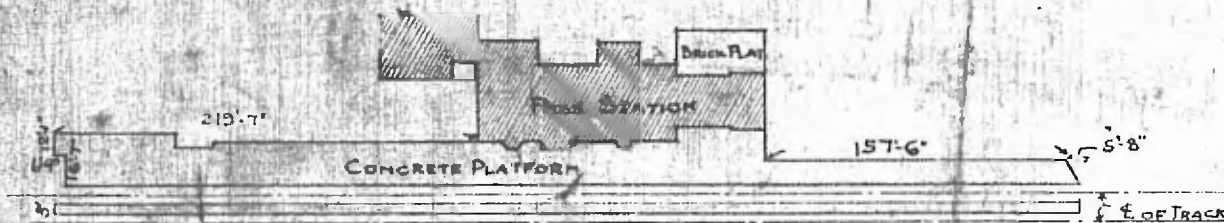

PLOT PLAN
SCALE: 1" = 100'

JULY 31, 1919

PASSENGER STATION AT
FT. SCOTT, KANS.