


SECOND FLOOR.
SCALE $\frac{1}{16}'' = 1'-0''$

ERECTED. 1870.
TYPE. FRAME.
FOUNDATION. PILE HEADS.
WALLS. 2" x 6"
ROOF TYPE. GABLE SHINGLES.
PITCH. $\frac{1}{3}$.
HEATING. STOVES.


FLOOR. 3/4" Y. PINE.
INSIDE. 1/8" x 3/4"
FINISH }
OUTSIDE. BOARD & BATTIS.
CEILING HEIGHT. 9'-5". 2ND 8'-7"
LIGHTING. LAMPS.
SANITARY FACILITIES. OUTSIDE TOILET.
DIV. NORTHERN
SUB. DIV. KANSAS CITY
STA. NO. C 79

(11)

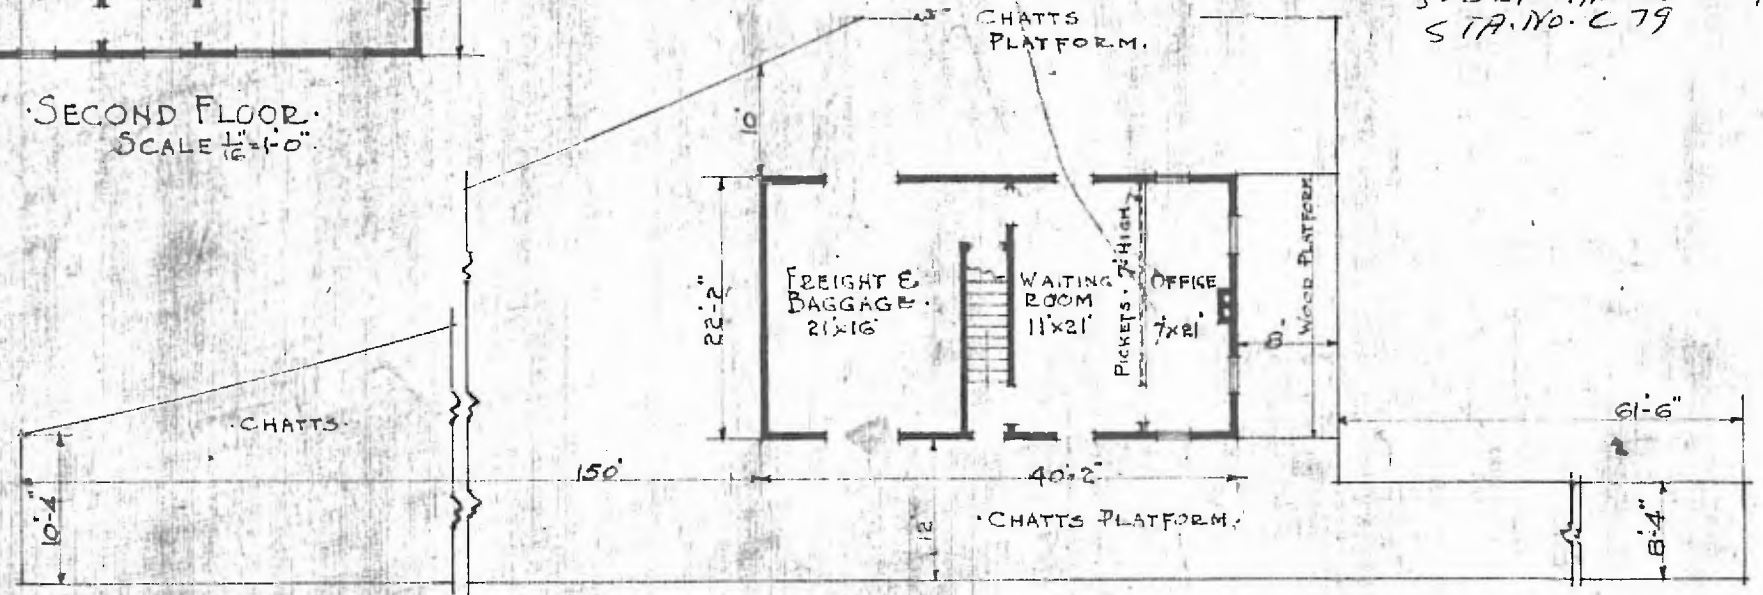

FLOOR PLAN.
SCALE $\frac{1}{16}'' = 1'-0''$

AUG. 25. 1915.

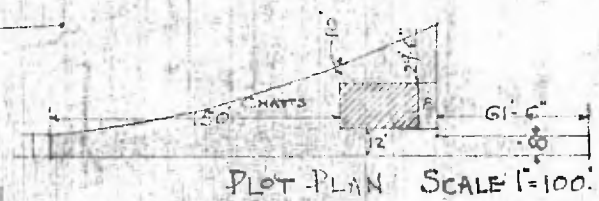

PLOT PLAN SCALE 1" = 100'

COMBINATION STATION.
LINTON, KANS.