


62

DIV. NORTHERN
SUB-DIV. AFTON
STA. NO. * - J-142

ERECTED 1883.
 TYPE FRAME.
 FOUNDATION. PILE HEADS.
 WALLS. 2" x 4"
 ROOF { TYPE. GABLE SHINGLES. CEILING HEIGHT: 11'-0"
 PITCH. 43.
 LIGHTING LAMPS.
 HEATING. STOVE S. SANITARY FACILITIES OUTSIDE TOILET.

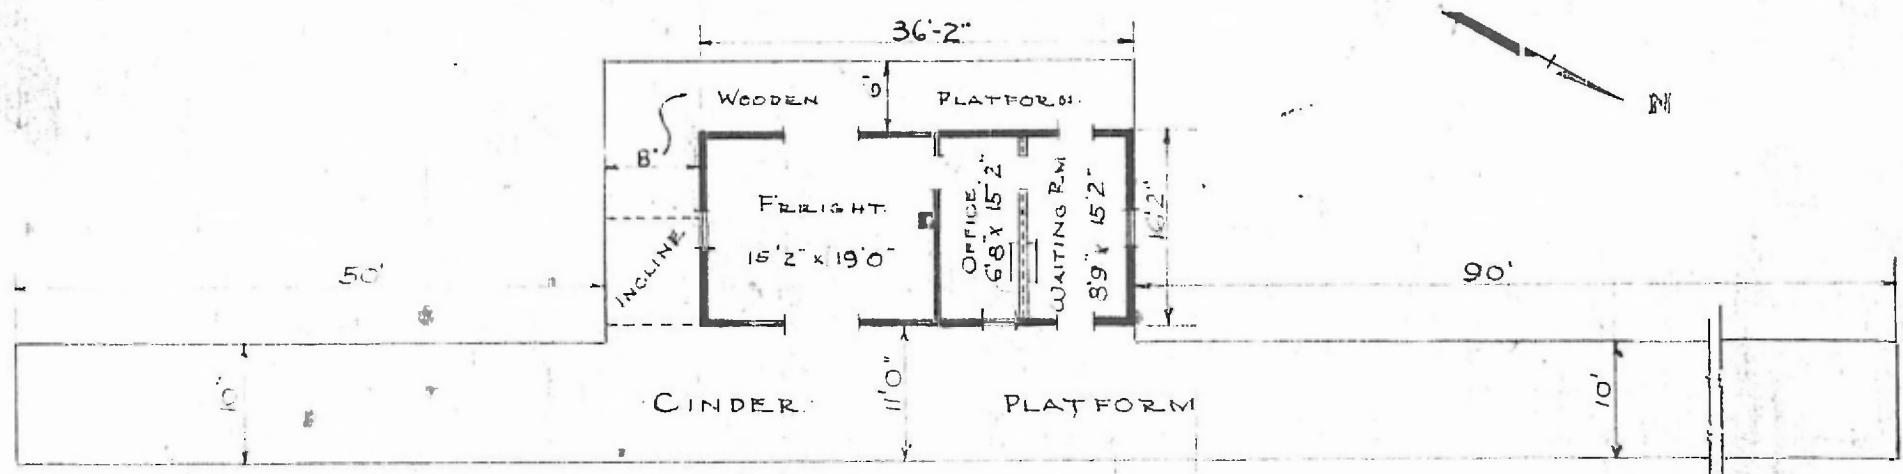

FLOOR PLAN.
SCALE 1/16" = 1'-0"

COMBINATION STATION.
OPOLIS. KANS.

SEPT 22 1915.