


ERECTED
 TYPE
 FOUNDATION
 WALLS
 ROOF { TYPE
 PITCH
 HEATING

BRICK
 CONCRETE
 13" BRICK
 HI-SLATE SHINGLES
 STOVES

FLOOR
 FINISH { INSIDE
 OUTSIDE
 CEILING HEIGHT
 LIGHTING
 SANITARY FACILITIES

DIVISION THERRY
 CONCRETE SUB-DY. COLUMBUS
 SMOOTH PLASTER STR. OVERLAY
 BRICK
 12'-10" FOR WAITING RM. - 11'-9" FR'T. RM.
 ELECTRIC
 INSIDE TOILETS

91

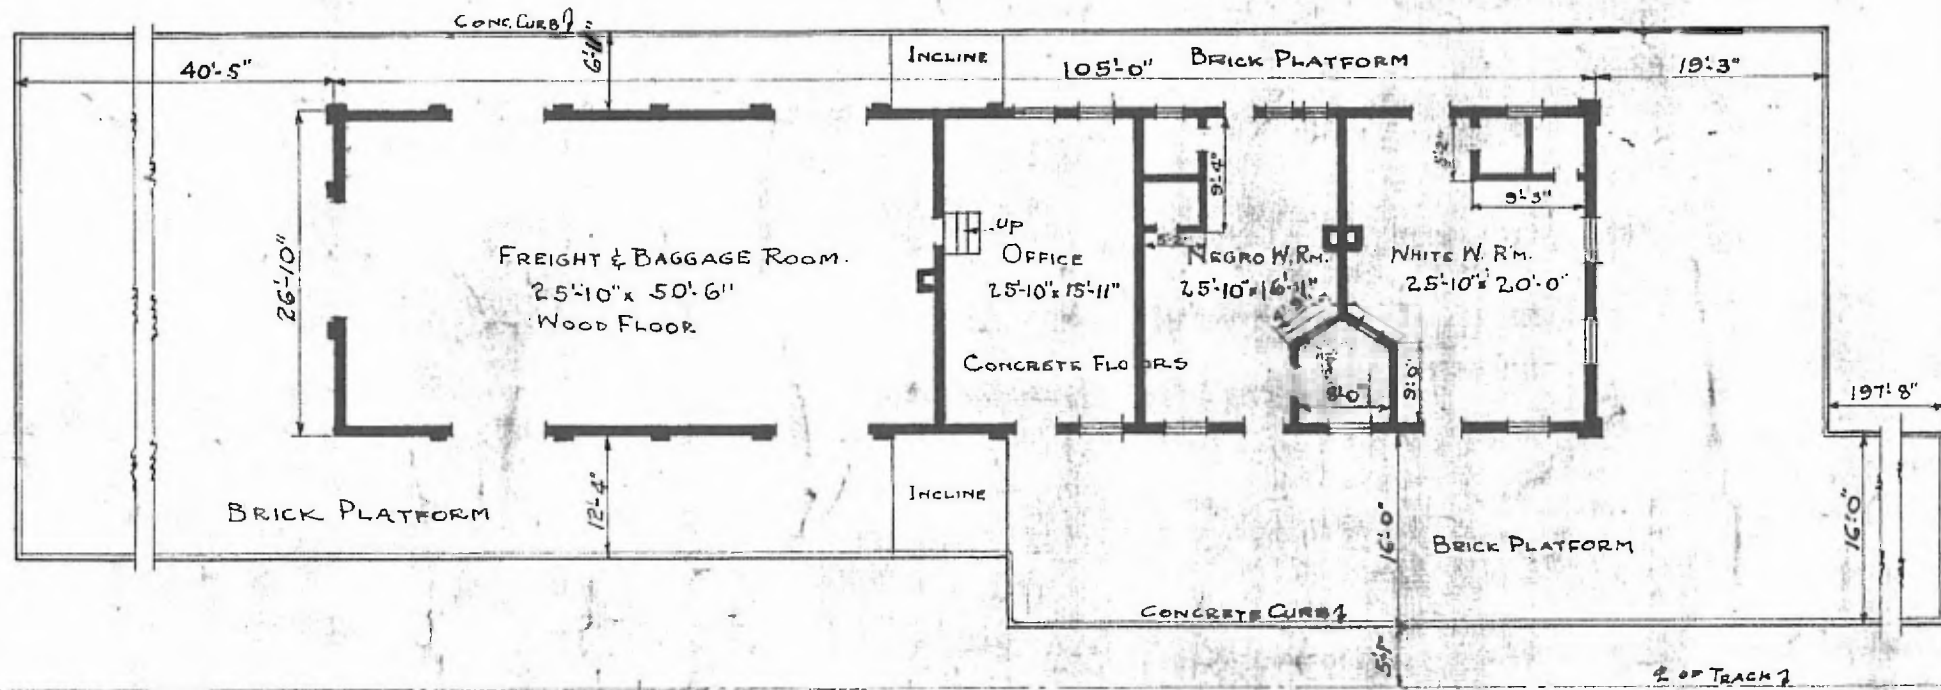

FLOOR PLAN
 SCALE: 1/16" = 1'-0"

COMBINATION STATION AT
 ABERDEEN, MISS.