


74

- ERECTED.
- TYPE. FRAME
- FOUNDATION. WOOD BLOCKS
- WALLS. 2" x 6"
- ROOF. (TYPE. GABLE, SHINGLES
PITCH. 1/3)
- HEATING. STOVES
- FLOOR. 3/4" x 3/4" Y. P.
- FINISH. (INSIDE. 3/4" x 5/2" M. & B. OUTSIDE. DREP SIDING.
- CEILING HEIGHT. 11' 4"
- LIGHTING. OIL LAMPS.
- SANITARY FACILITIES. OUTSIDE TOILETS.

P.V. SOUTHERN
SUBDIV. BIRMINGHAM
STA. NO. CL 25

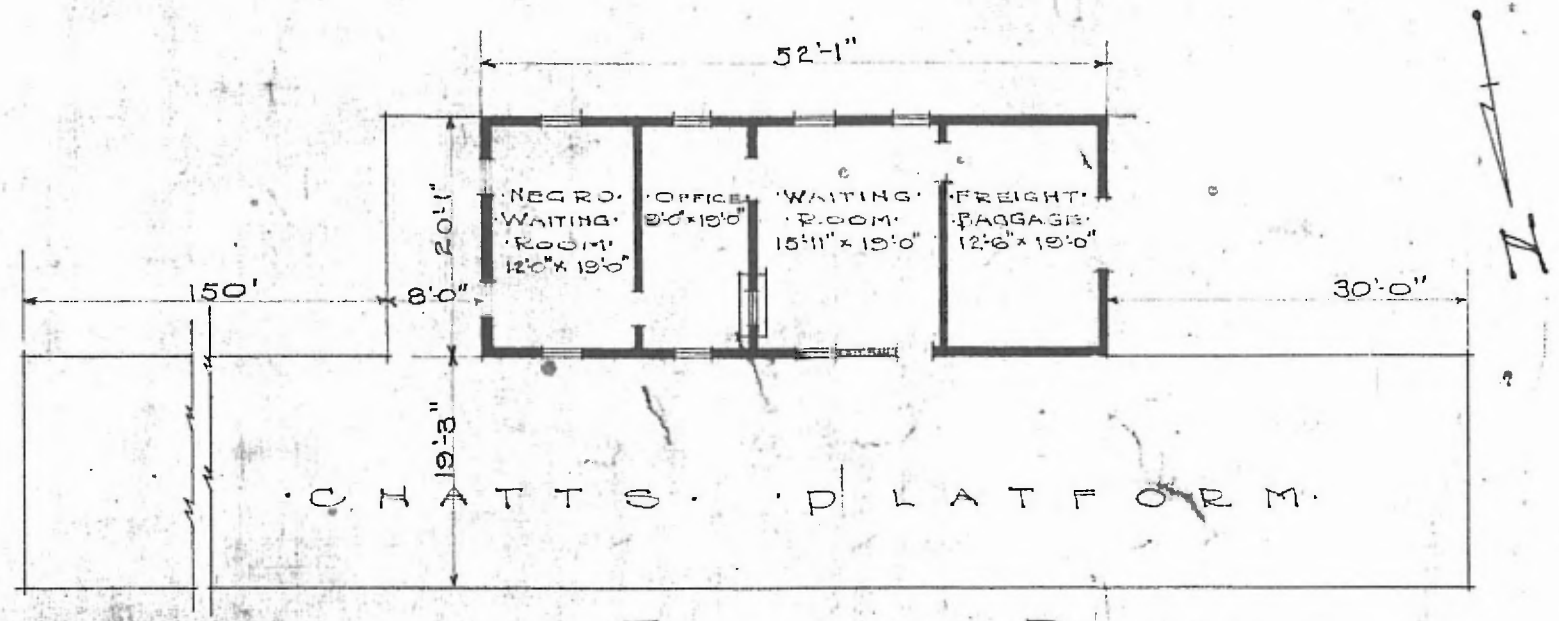

• CHATTS. PLATFORM.

• FLOOR PLAN.
SCALE 1/16" = 1'-0"

• COMBINATION STATION.
• GREENWOOD SPRINGS MISS.

JULY 3, 1919.