

ERECTED
TYPE
FOUNDATION
WALLS
ROOF (TYPE
PITCH
HEATING


1927
HOLLOW-TILE
CONCRETE
TILE 12 1/2"
TILE
1/3 APPROX.
STOVES

FLOOR
FINISH (INSIDE
OUTSIDE)
CEILING-HEIGHT
LIGHTING
SANITARY-FACILITIES

CEMENT & WOOD
PLASTER
TILE
11'-3" WTG RM. 5' 13'-10 1/2" FRT.
ELECTRIC
INSIDE TOILETS

DIV. SOUTHERN
SUB-DIV. TUPELO
STP. NO. C 529

70

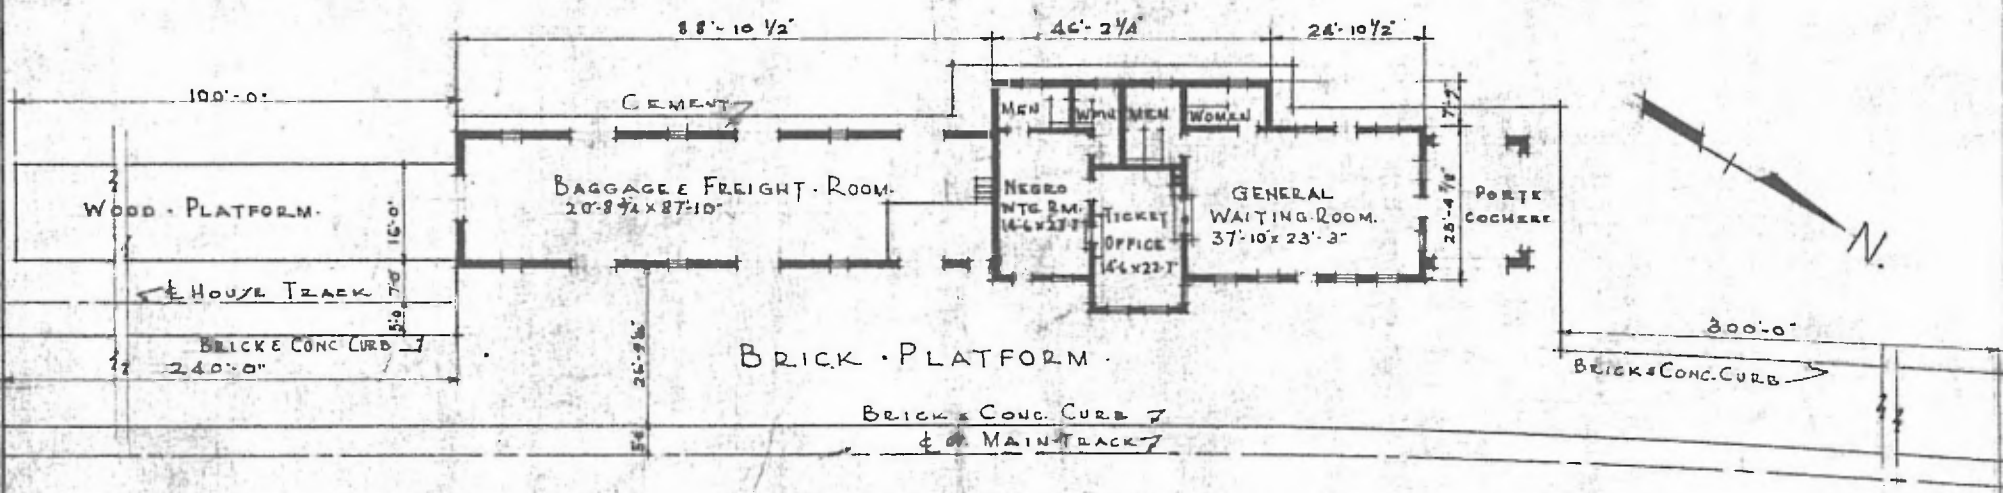

FLOOR PLAN
SCALE 1/32" = 1'-0"

COMBINATION STATION
HOLLY SPRINGS MISS.

DATE MARCH 21 1927