


ERECTED.
 TYPE. FRAME.
 FOUNDATION. PILE HEADS.
 WALLS. 2x6 STUDS.
 ROOF. { TYPE. 3-CADLES - SHINGLES.
 PITCH. APPROX. 1/3 PITCH.
 HEATING. STOVES.

FLOOR. 7/8 x 3 1/2" YELLOW PINE.
 FINISH. { INSIDE. 7/8 x 3 1/2" MATCHED & BEADED.
 OUTSIDE. BOARDS & BATTENS.
 CEILING HEIGHTS. 11' 10" WAITING ROOMS; T.O.; - 11' 11" FREIGHT ROOM (OPEN)
 LIGHTING. OIL LAMPS
 SANITARY FACILITIES. OUTSIDE TOILETS.

OVER
47.

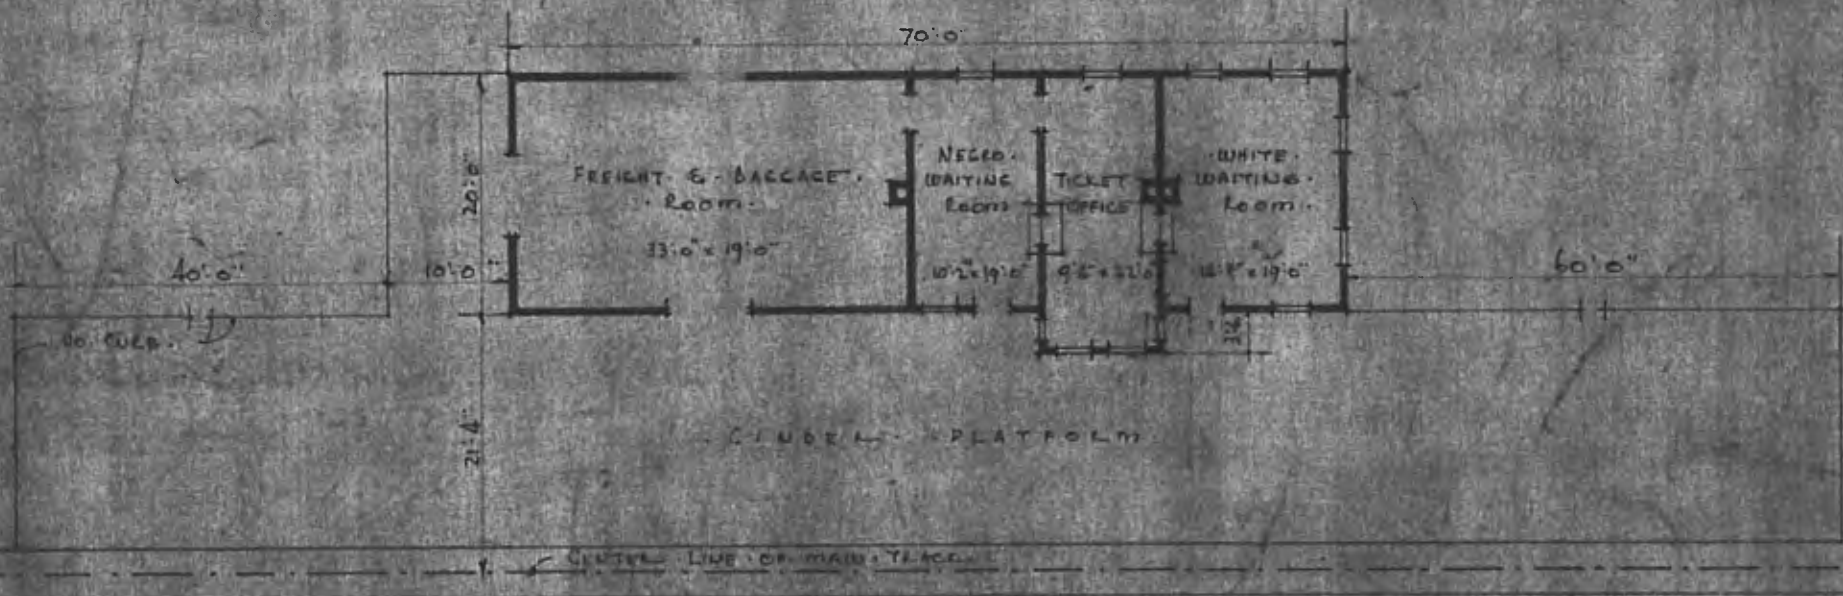

FLOOR PLAN
 SCALE 1/16" = 1' 0"

COMBINATION STATION AT
 MILLER MISSISSIPPI