


ERECTED.
 TYPE. FRAME.
 FOUNDATION. PILE HEADS.
 WALLS. 2x6"
 ROOF { TYPE. SHINGLE 3 GABLES. PITCH 1/3
 HEATING. STOVES.
 FLOOR. 7/8 x 3 1/4 V.P.
 FINISH { INSIDE. 7/8 x 3 1/4 M.B.
 OUTSIDE BOXING & BATTENS.
 CEILING HEIGHTS. 13'2 WRM - 13'3-FRT. RM.
 LIGHTING. KEROSENE.
 SANITARY FACILITIES. OUTSIDE TOILETS.

DIV. SOUTHERN
 SUB DIV. TUPELO
 STA. NO. C-568

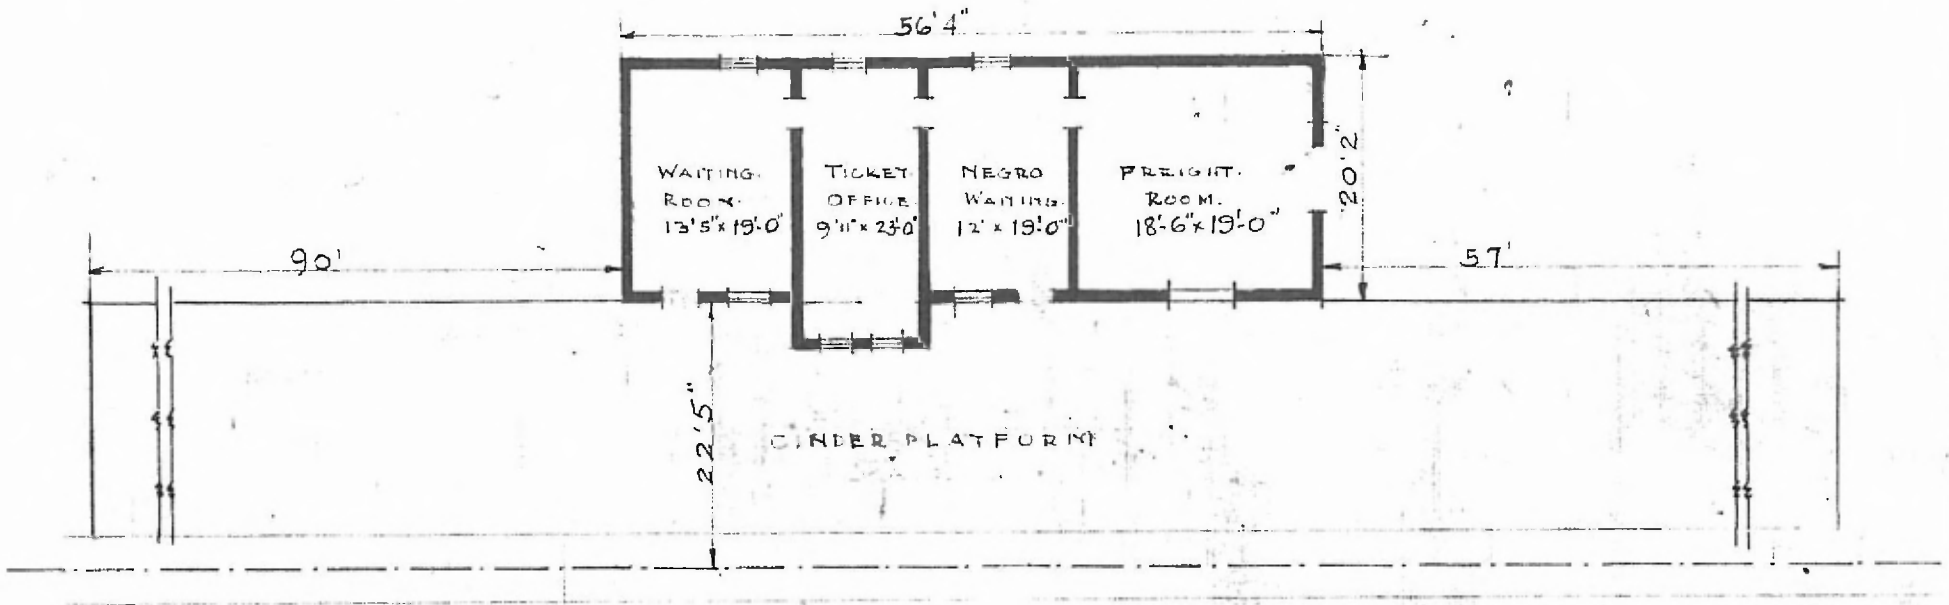

FLOOR PLAN.
 SCALE 1/16" = 1'0"

COMBINATION STATION.
 WALLERVILLE MISS.

