


ERECTED		FLOOR	
TYPE	FRAME	FINISH	{ INSIDE
FOUNDATION	PINE BLOCKS		{ OUTSIDE
WALLS	2" x 4"	CEILING HEIGHT	10'-8"
ROOF	HIP-SHINGLES	LIGHTING	OIL LAMPS
{ TYPE	PROJECTION-1/3-M. ROOF-1/2	SANITARY-FACILITIES	NONE
PITCH			
HEATING	STOVES		

3/4" x 3 1/4" Y. PINE
 3/4" x 3 1/4" BD. CEILING-HORIZONTAL
 BOARDS & BATTENS
 10'-8"
 OIL LAMPS
 NONE

71

EASTERN
 CLINTON SUB
 STA. NO. D-11

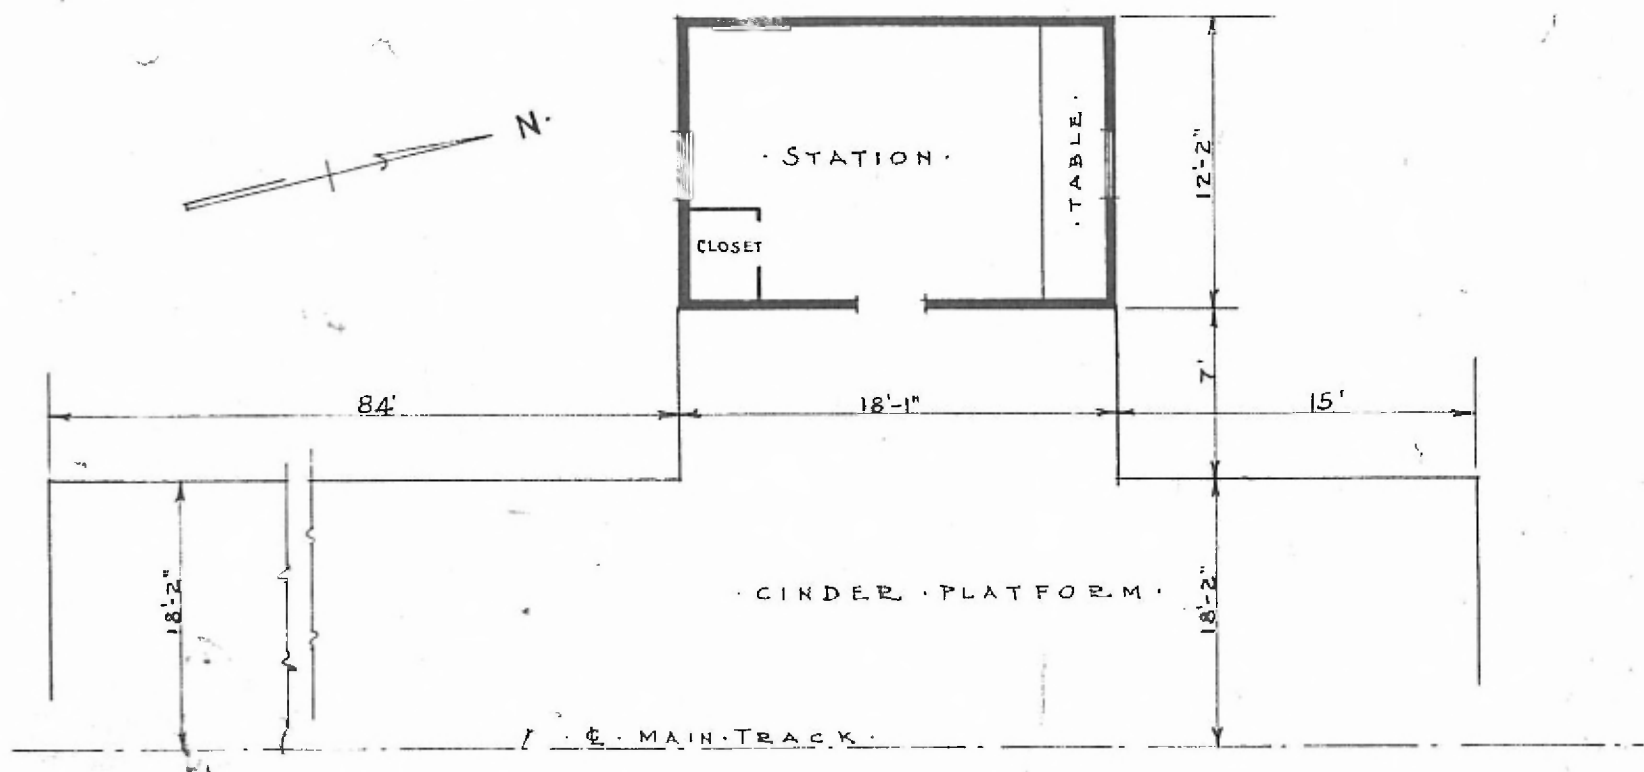

FLOOR PLAN
 SCALE: 1/8" = 1'-0"

PASSENGER STATION AT
 BELT JUNCTION MO.