

86


ERECTED TYPE  
 FOUNDATION WALLS  
 ROOF { TYPE  
 PITCH  
 HEATING

FRAME CONCRETE  
 2x6"  
 HIP SHINGLES  
 STANDARD  
 STOVES  
 30-1"


FLOOR FINISH { INSIDE  
 OUTSIDE  
 CEILING HEIGHT  
 LIGHTING  
 SANITARY FACILITIES

3/4x2 1/2" MAPLE  
 V-JOINT CEILING  
 4" LAP SIDING  
 STANDARD  
 OIL LAMPS  
 OUTSIDE TOILETS

RIVER DIV.  
 CHAFFEE SUB  
 STA. No. T-155

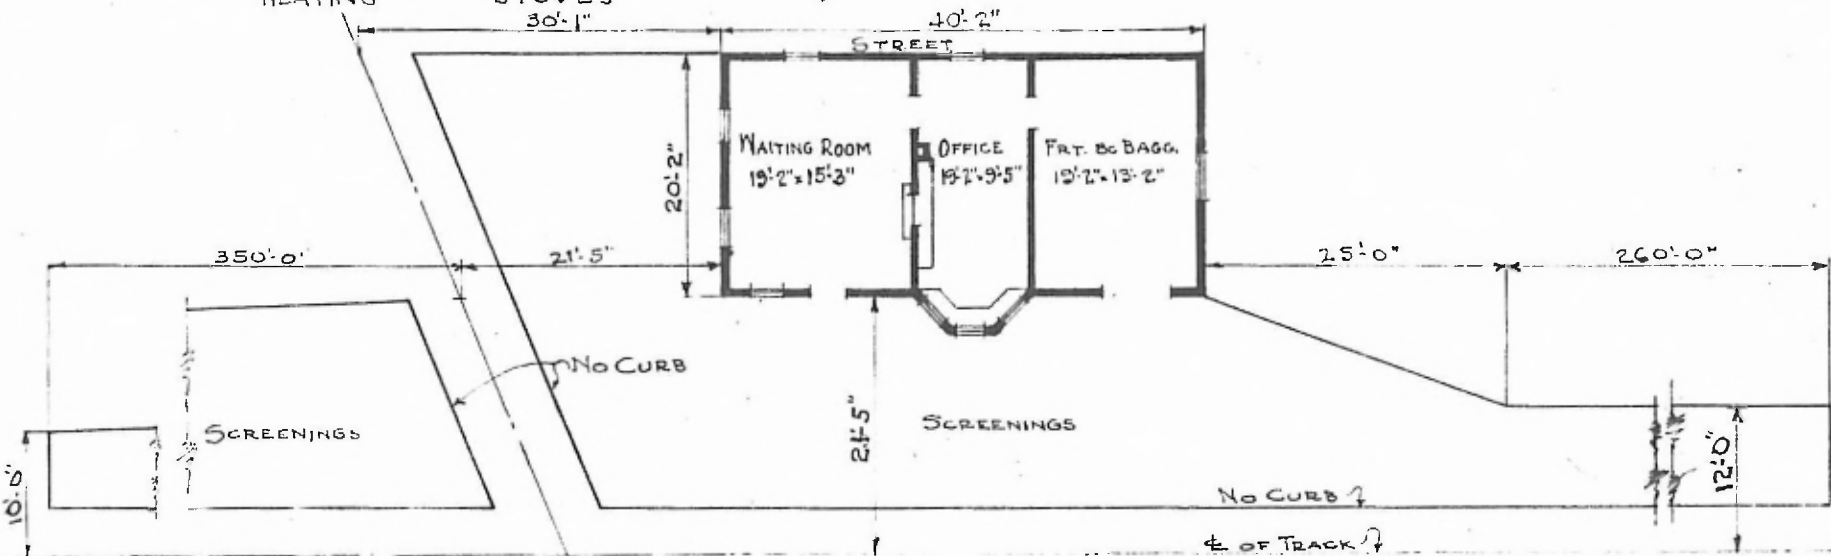

FLOOR PLAN  
 SCALE: 1/16" = 1'-0"

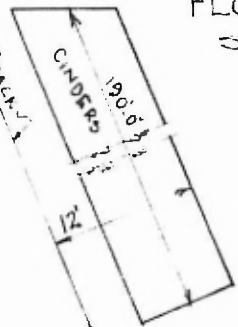

COMBINATION STATION  
 BROOKS JCT. MO.

OCT. 7, 1919