


ERECTED
 TYPE FRAME
 FOUNDATION STONE PIERS.
 WALLS 2" x 6"
 ROOF { TYPE - GABLE-SHINGLES
 PITCH - 1/3
 HEATING STOVES


FLOOR FINISH { INSIDE
 { OUTSIDE
 CEILING HEIGHT 12'-10"
 LIGHTING OIL LAMPS.
 SANITARY FACILITIES - OUTSIDE TOILETS.

3/4" x 3 1/4" Y. PINE.
 3/4" x 3 1/4" BD CEILING.
 BOARDS & BATTS - 1" x 6" DEEP SIDING

EASTERN DIV
 CLINTON SUB
 STA. No 96

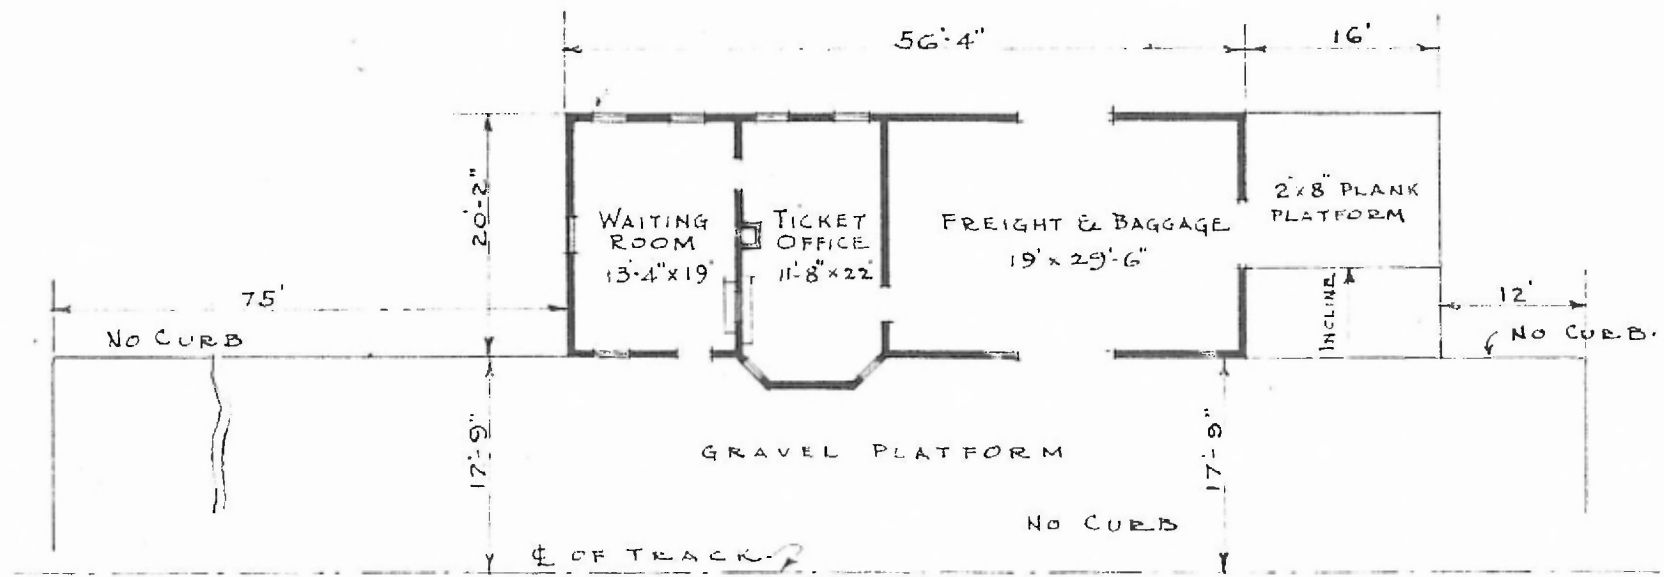

FLOOR PLAN
 SCALE: 1/16" = 1'-0"

 

PASSENGER STATION AT
 BROWNINGTON MO.