


ERECTED: FRAME
 TYPE: PILE HEADS
 FOUNDATION: 2"x6"
 WALLS: GABLE, SHINGLES
 ROOF: TYPE: 1/4
 PITCH: STOVES
 HEATING:

FLOOR: 1/8" x 3/4" Y.P.
 FINISH: INSIDE: 1/8" x 3/4" M.&B.
 OUTSIDE: BOARDS & BATTENS.
 CEILING HEIGHT: 10'-2"
 LIGHTING: OIL LAMPS
 SANITARY FACILITIES: OUTSIDE TOILETS

SOUTHERN DIV.
 WILLOW SPRINGS SUB
 STA. NO. CL43

5

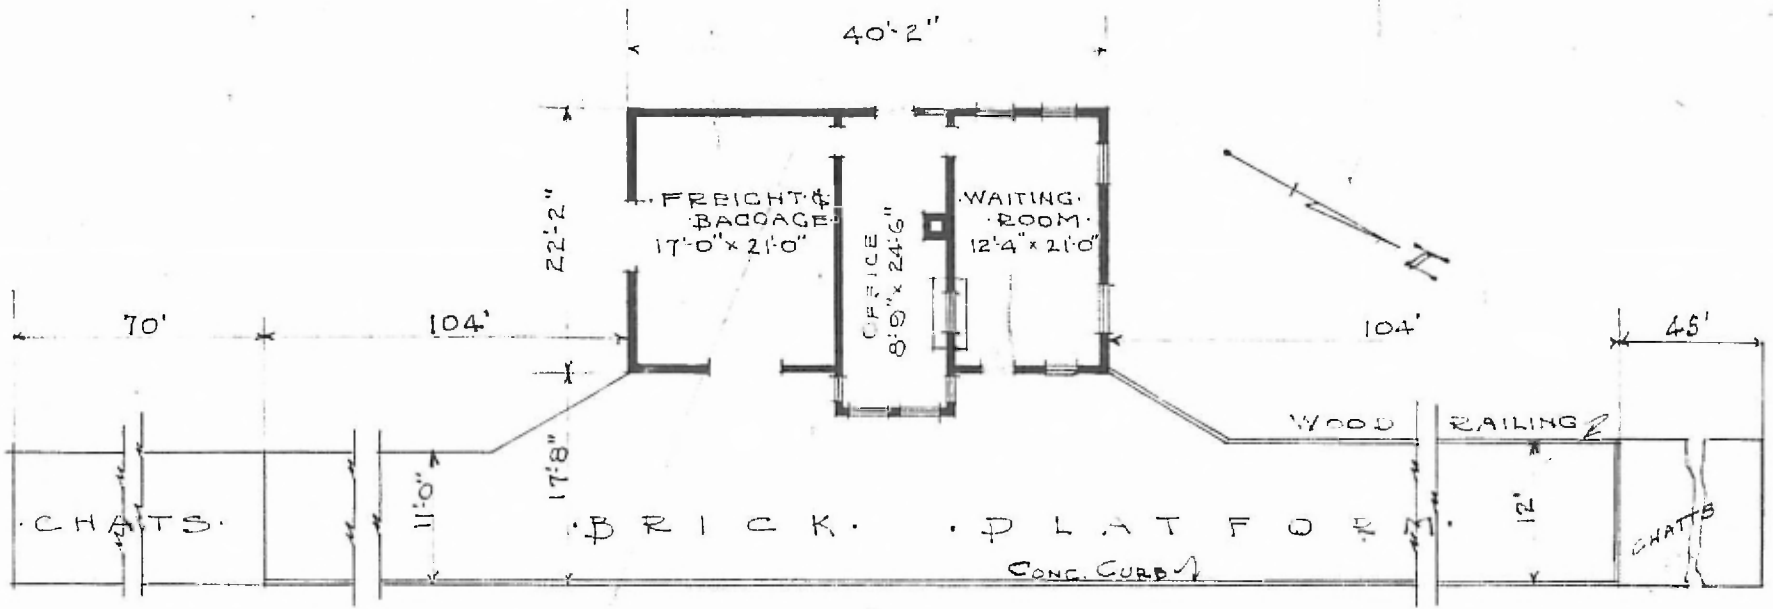

FLOOR PLAN
 SCALE 1/16" = 1'-0"

COMBINATION STATION
 CEDAR GAP MO.

JULY 16, 1916.