

124


ERECTED
 TYPE
 FOUNDATION
 WALLS
 ROOF { TYPE
 PITCH
 HEATING

FRAME
 PILES
 2"x4"
 GABLE-SHINGLE
 1/3
 STOVES

FLOOR
 FINISH { INSIDE
 OUTSIDE
 CEILING HEIGHT
 LIGHTING
 SANITARY FACILITIES

8' 3 1/4"
 7' 3 1/4" M. & B.
 BOX. & BATTENS
 10' 9"
 OIL
 OUTSIDE TOILETS

SOUTHERN DIV.
 WILLOW SPRINGS
 STR. No. S362A

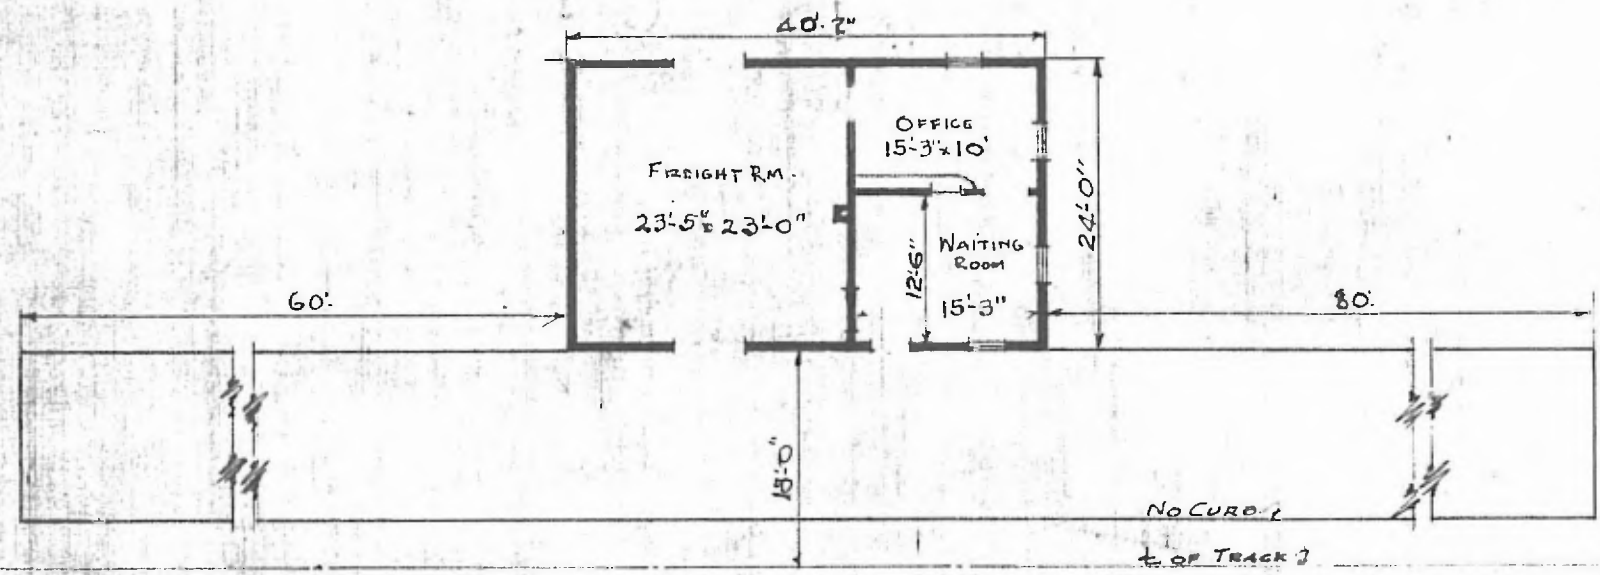

FLOOR PLAN
 SCALE: 1/16" = 1'-0"

COMBINATION STATION
 CHILTON, MO.



SEP. 12, 1919