


94

ERECTED TYPE FRAME
 FOUNDATION WOOD BLOCKS
 WALLS 2x4
 ROOF TYPE GABLE SHINGLES
 PITCH 1/2
 HEATING STOVES

FLOOR FINISH { INSIDE
 { OUTSIDE
 CEILING HEIGHT 10'-6"
 LIGHTING OIL LAMPS
 SANITARY FACILITIES OUTSIDE TOILET

RIVER DIV.
 LEFFONVILLE SUB
 STA. NO. TE 209
 4'-3 1/4" Y.P.
 2'-3 1/2" BEEDED CEILING
 BOARD & BATTENS
 10'-6"
 OIL LAMPS
 OUTSIDE TOILET

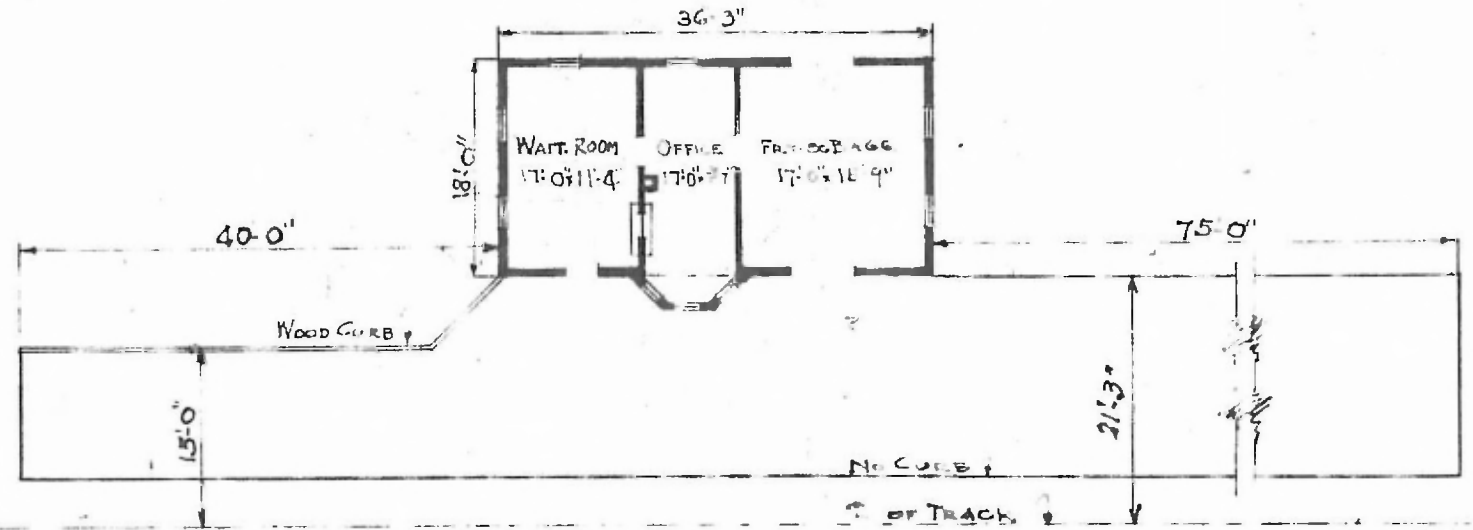

FLOOR PLAN
 SCALE: 1/8" = 1'-0"



COMBINATION STATION
 CLARKTON, MO.

Oct 22 1915