


ERECTED. 1919
 TYPE FRAME
 FOUNDATION CONCRETE
 WALLS. 2x6"
 ROOF { TYPE HIP, SHINGLE.
 PITCH. 1/3
 HEATING. STOVES.

FLOOR 7/8" x 3 1/4" PINE.
 FINISH { INSIDE 7/8" x 5 1/2" BEADED.
 OUTSIDE BOARDS & BATTENS.
 CEILING HEIGHT. 11'-4". 2ND STORY 9'-11" FBT 13'-2"
 LIGHTING LAMPS.
 SANITARY FACILITIES. OUTSIDE.

EPSTEIN DIV.
 ROLLM. SUB
 STD. No. 25

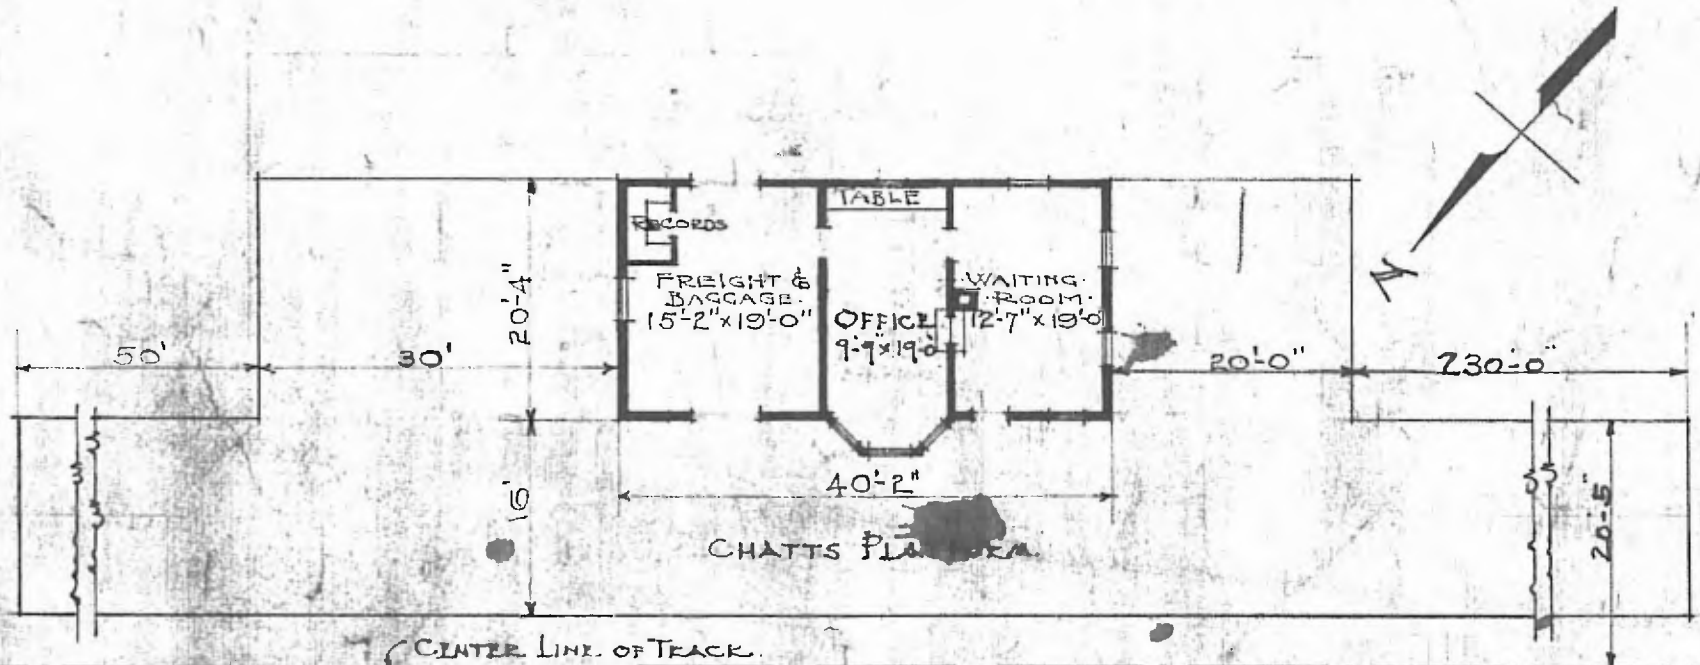

FLOOR PLAN
 SCALE 1/16" = 1'-0"

COMBINATION STATION.
 CRESCENT, MO.

AUGUST 2, 1919.