


116

ERECTED
 TYPE FRAME
 FOUNDATION WOOD BLOCKS
 WALLS 2x4
 ROOF { TYPE GABLE-SHINGLES
 PITCH 3
 HEATING NONE

FLOOR 3" 4x24" MAPLE
 FINISH { INSIDE NOT CEILED
 OUTSIDE BOARDS & BATTENS
 CEILING HEIGHT 11'-0"
 LIGHTING NONE
 SANITARY FACILITIES NONE

RIVER BLVD
 LEACHVILLE SUB
 STR. No. TE165

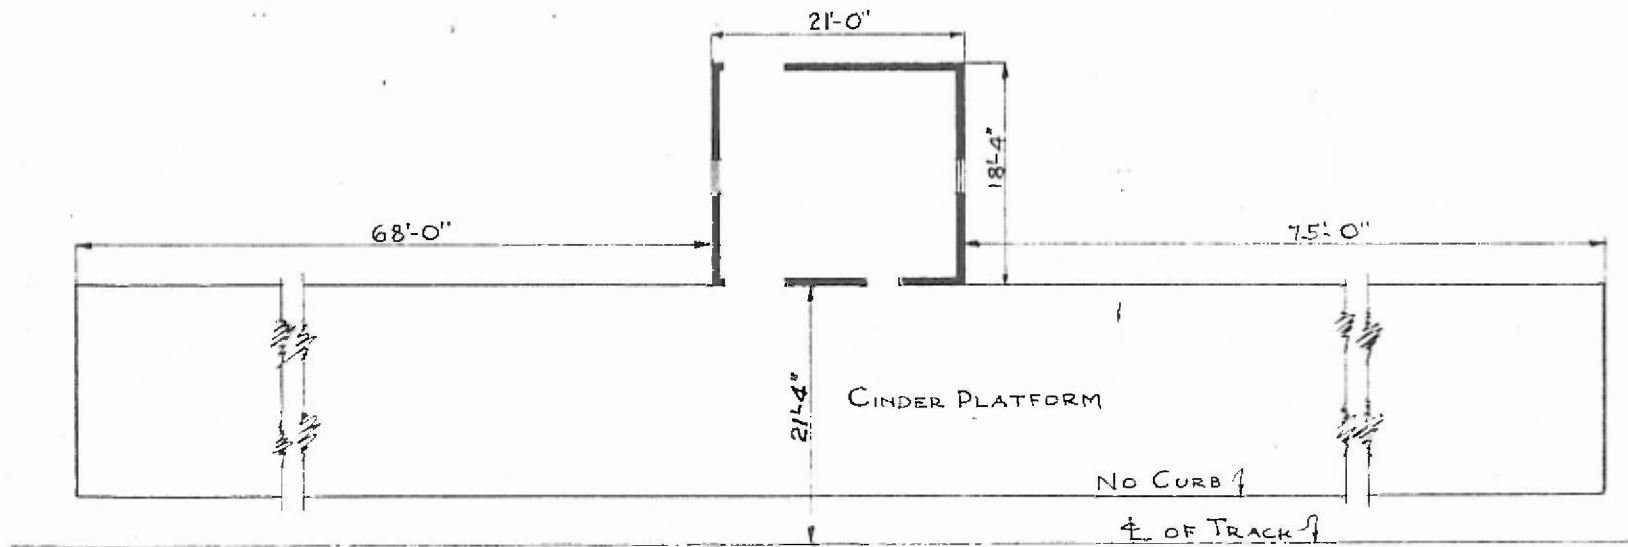

FLOOR PLAN
 SCALE: 1/16" = 1'-0"



COMBINATION STATION
 CROWDER, MO.

Oct. 30, 1919