


ERECTED. 1925.
 TYPE. TILE.
 FOUNDATION. CONCRETE.
 WALLS. 12 1/2" TILE.
 ROOF. { TYPE
 { PITCH
 TILE 5 1/16 To 1/16"
 HEATING. STOVES.


FLOOR
 FINISH INSIDE
 { OUTSIDE
 CEILING HEIGHT.
 LIGHTING
 SANITARY-FACILITIES.

BAGG & FRT. WOOD. OFFICE. WOOD.
 WAIT. RM. & TOILETS. CEMENT-
 TILE.
 WAITING RM 11-7 1/2 FT. 12'-2 3/4"
 ELECTRIC.
 INSIDE TOILETS.

RIVER DIV.
 ST. LOUIS SUB
 STAINO T. 40

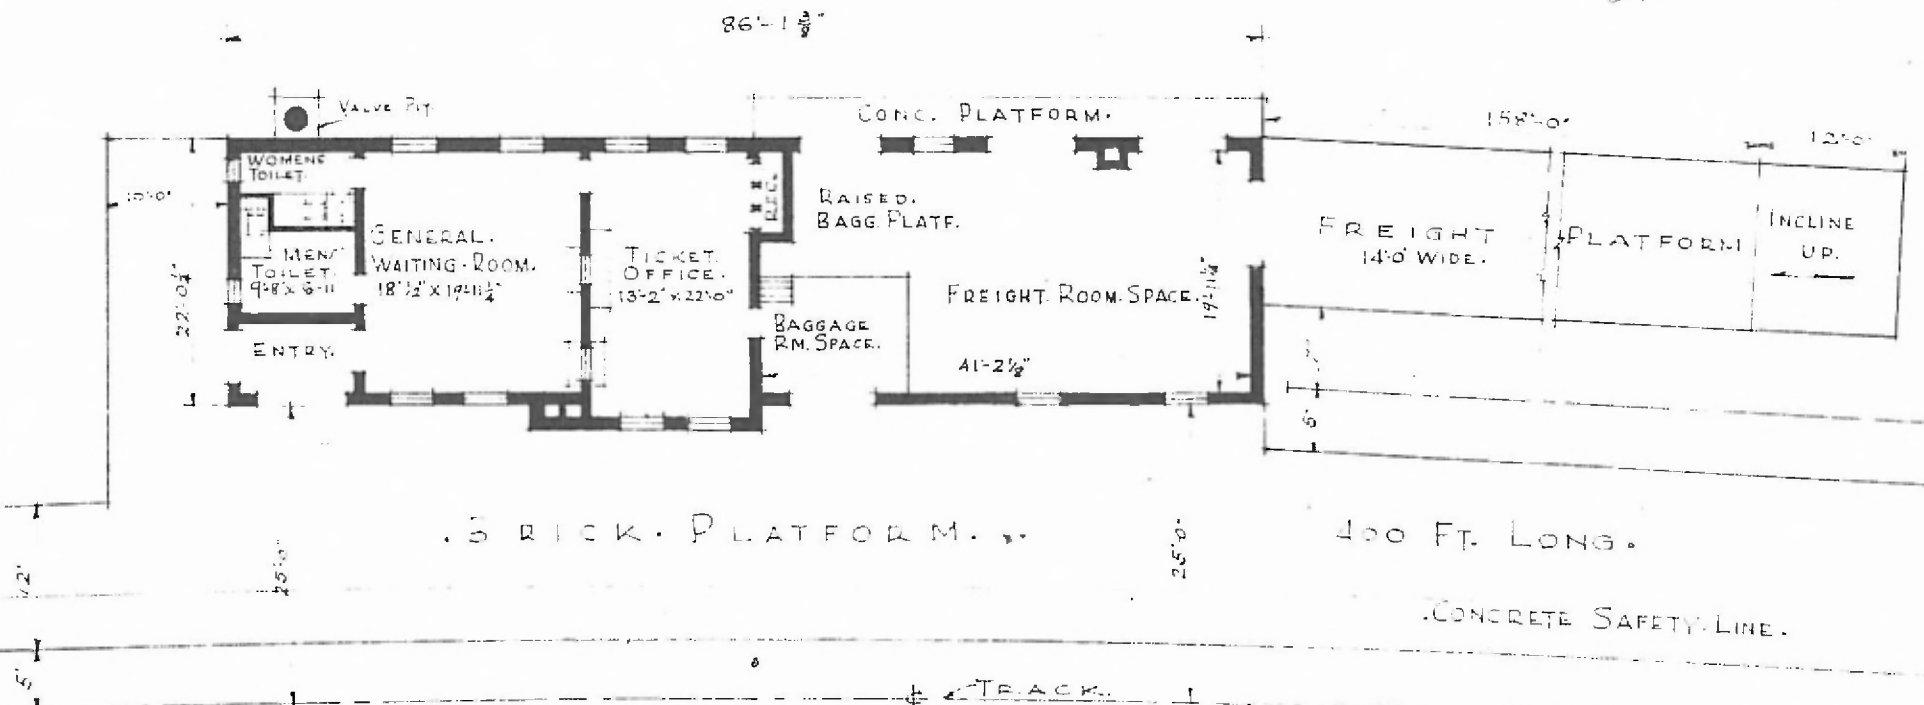

FLOOR PLAN
 SCALE 1/16" = 1'-0"

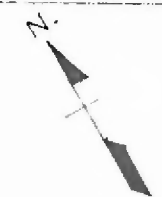

COMBINATION STATION
 CRYSTAL CITY MO.

DATE - SEPT. 9. 1925.