


ERECTED 1914  
TYPE FRAME.  
FOUNDATION CONCRETE.  
WALLS. 2x6"

ROOF { TYPE HIP SHINGLE.  
PITCH 9 1/2" PER FT.  
HEATING STOVES.

FLOOR 3/8" x 2 1/4" MAPLE  
FINISH { INSIDE 3/8" x 3 1/4" V. JOINT.  
OUTSIDE DROP SIDING.  
CEILING HEIGHT 11'-6"

LIGHTING LAMPS.  
SANITARY FACILITIES. OUTSIDE.

EASTERN VIO  
ROLLA, MO.  
STAINO. 27

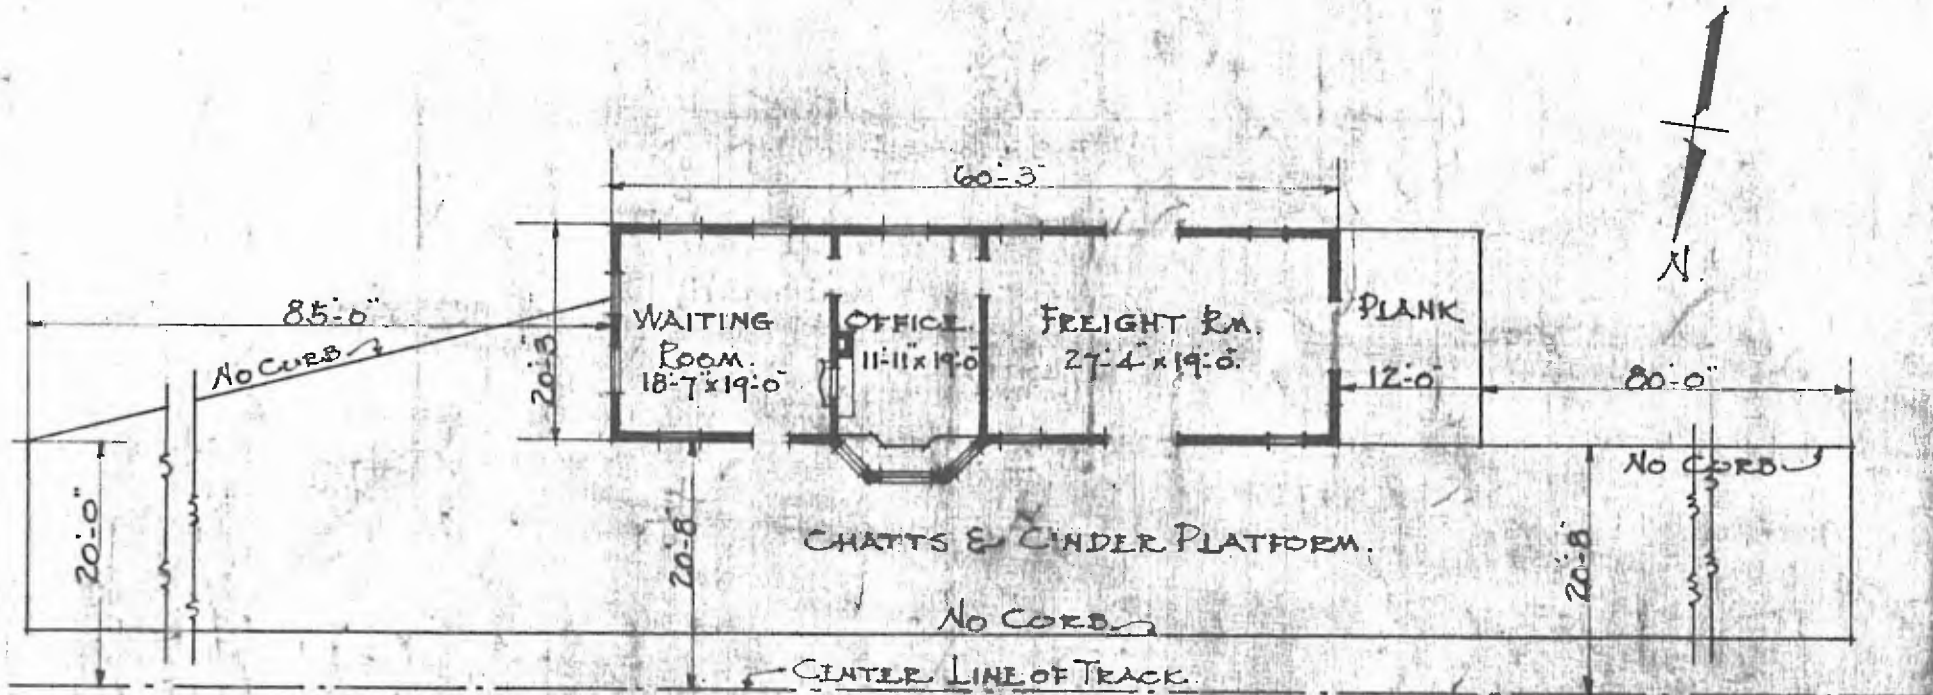

FLOOR PLAN.  
SCALE 1/16" = 1'-0"

PASSENGER STATION  
FOREKA, MO.

JAN. 24. 1917.