


EASTERN DIV.  
 ROLLING SUB.  
 STA. NO. 92

- ERECTED
- TYPE FRAME.
- WALLS 2x4
- FOUNDATION PILE HEADS
- ROOF { TYPE GABLE. SHINGLE.
- PITCH 1/4
- HEATING STOVES.
- FLOOR 1/8 x 3 1/4 PINE.
- FINISH { INSIDE 1/8 x 3 1/4 DECKED.
- OUTSIDE BOARDS & BATTONS.
- CEILING HEIGHT. 9'-10".
- LIGHTING LAMPS.
- SANITARY FACILITIES. OUTSIDE.

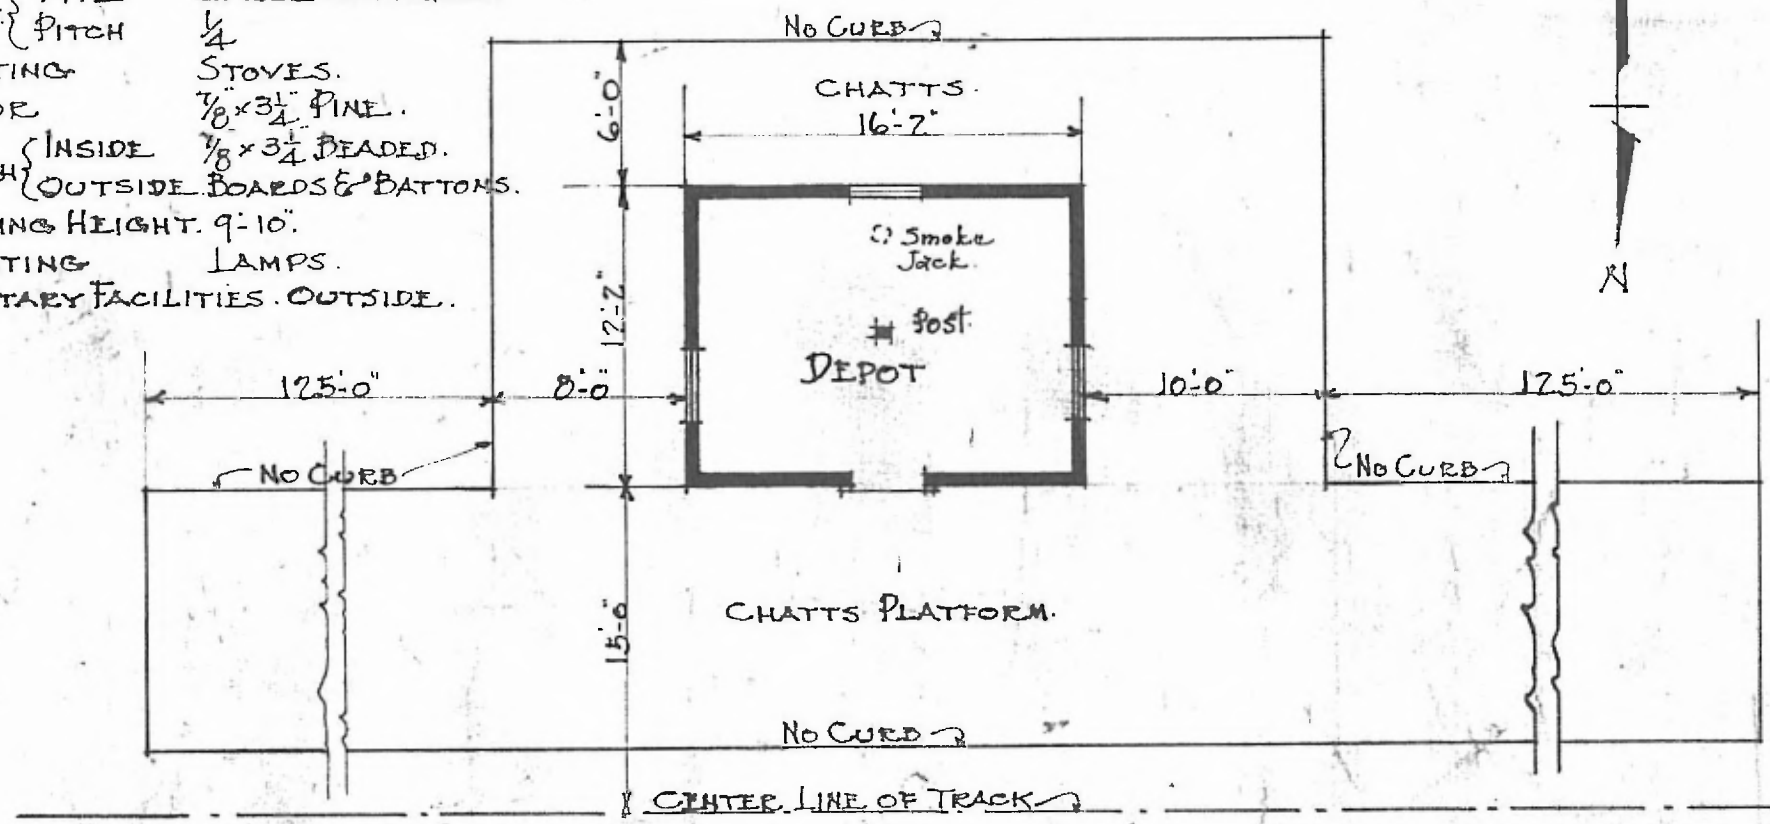

FLOOR PLAN.  
 SCALE 1/8" = 1'-0"

PASSENGER STATION.  
 FANNING, MO.