


ERECTED
 TYPE FRAME
 FOUNDATION WOOD BLOCKS
 WALLS 2" X 6"
 ROOF { TYPE GABLE - SHINGLES.
 PITCH 1/3
 HEATING STOVES

FLOOR 3/4" X 5 1/2" Y. PINE
 FINISH { INSIDE
 OUTSIDE 3/4" X 5 1/4" BD. CEILING - HORIZONTAL
 BOARDS & BATTENS.
 CEILING HEIGHT 11'-0"
 LIGHTING OIL LAMPS
 SANITARY FACILITIES - OUTSIDE TOILETS

65

EASTERN RAIL
 SPRINGFIELD 543
 STA. No. A 246

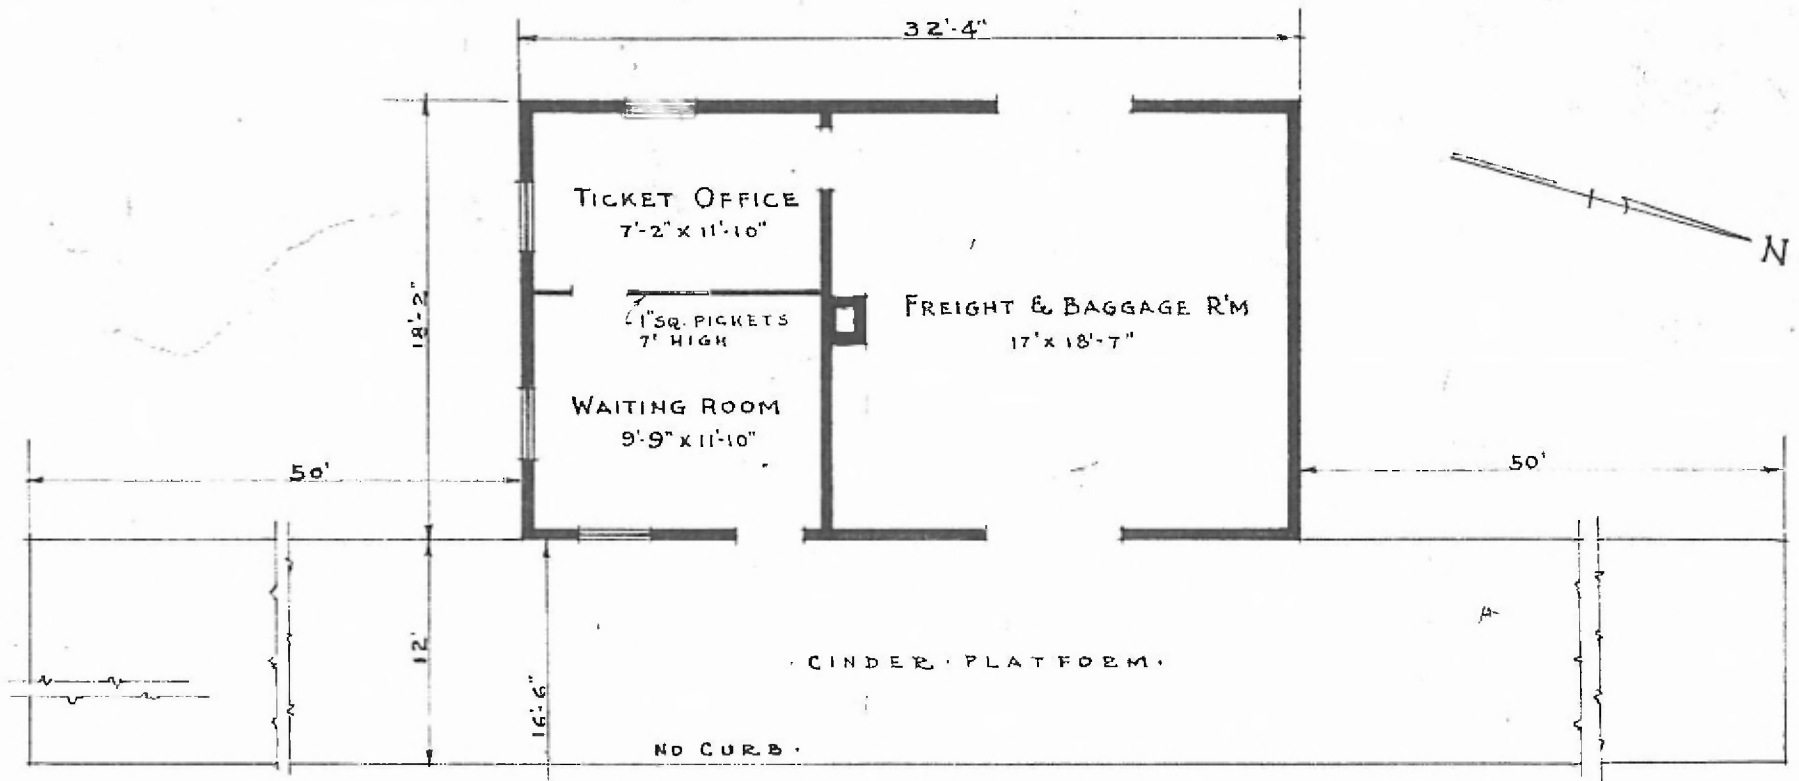

· FLOOR PLAN ·
 · SCALE: 1/8"=1'-0" ·
 · PASSENGER STATION AT ·
 · GALLOWAY MO ·