


ERECTED 1909
 TYPE FRAME-STD.#3.
 FOUNDATION PILE HEADS
 WALLS 2"x6"
 ROOF { TYPE HIP-SHINGLES
 PITCH 1/3
 HEATING STOVES

FLOOR FINISH { INSIDE
 OUTSIDE
 CEILING HEIGHT 11'-6"
 LIGHTING OIL LAMPS
 SANITARY-FACILITIES OUTSIDE TOILETS.

3/4" x 2 1/2" MAPLE
 3/4" x 3/4" V. JOINT CEILING
 4" HOUSE SIDING & DROP SIDING
 11'-6"
 OIL LAMPS
 OUTSIDE TOILETS.

EASTERN DIV.
 CLINTON SUB.
 STA. NO. 023

75

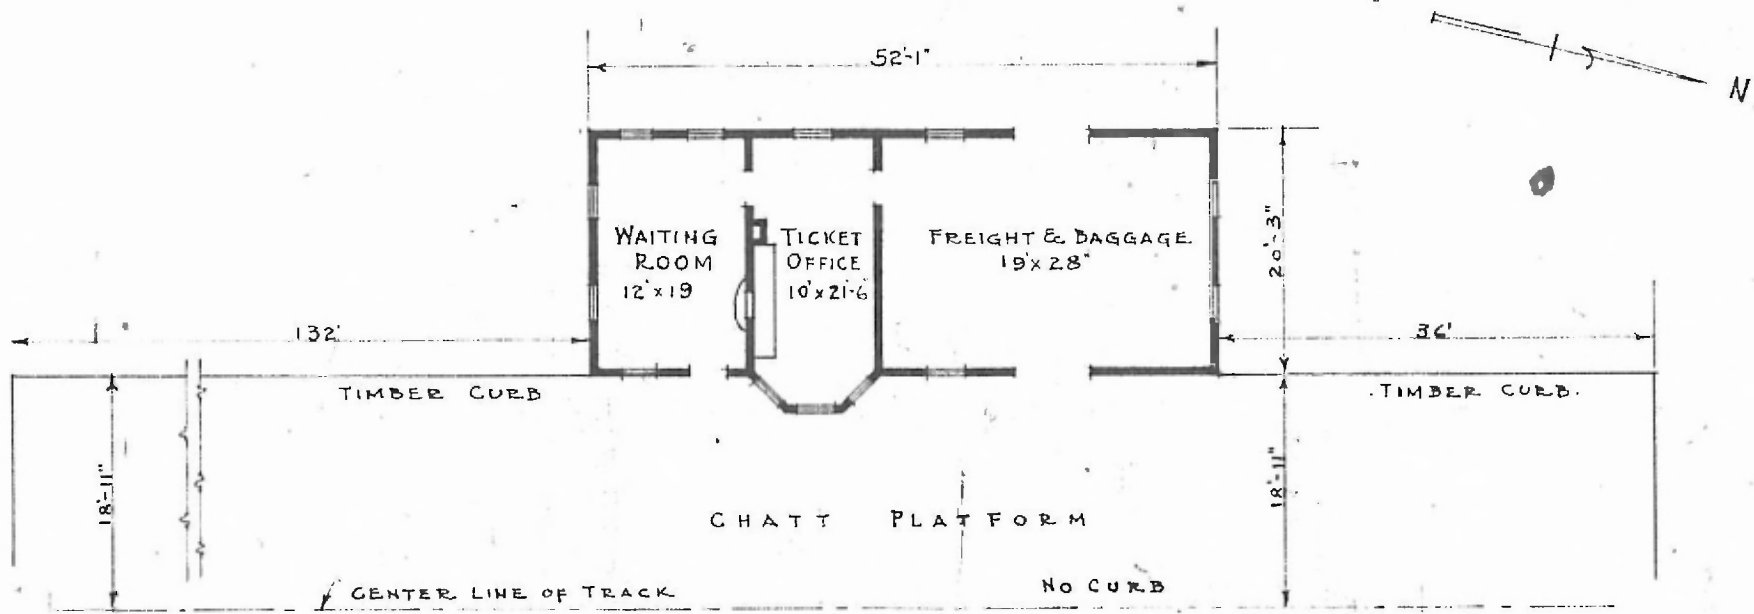

FLOOR PLAN
 SCALE: 1/16" = 1'-0"

PASSENGER STATION AT
 GRAND VIEW MO.