


EASTERN DIV.
CLINTON SUB
STP. No. 0166

ERECTED
TYPE FRAME
FOUNDATION WOOD BLOCKS
WALLS 2"x4"
ROOF { TYPE- HIP-SHINGLES
PITCH- 1/3
HEATING STOVES

FLOOR 3/4"x3/4" Y. PINE
FINISH { INSIDE
OUTSIDE 3/4"x3/4" B'D CEILING
CEILING HEIGHT 1"x6" DROP SIDING 9'-10"
LIGHTING OIL LAMPS
SANITARY FACILITIES - NONE.

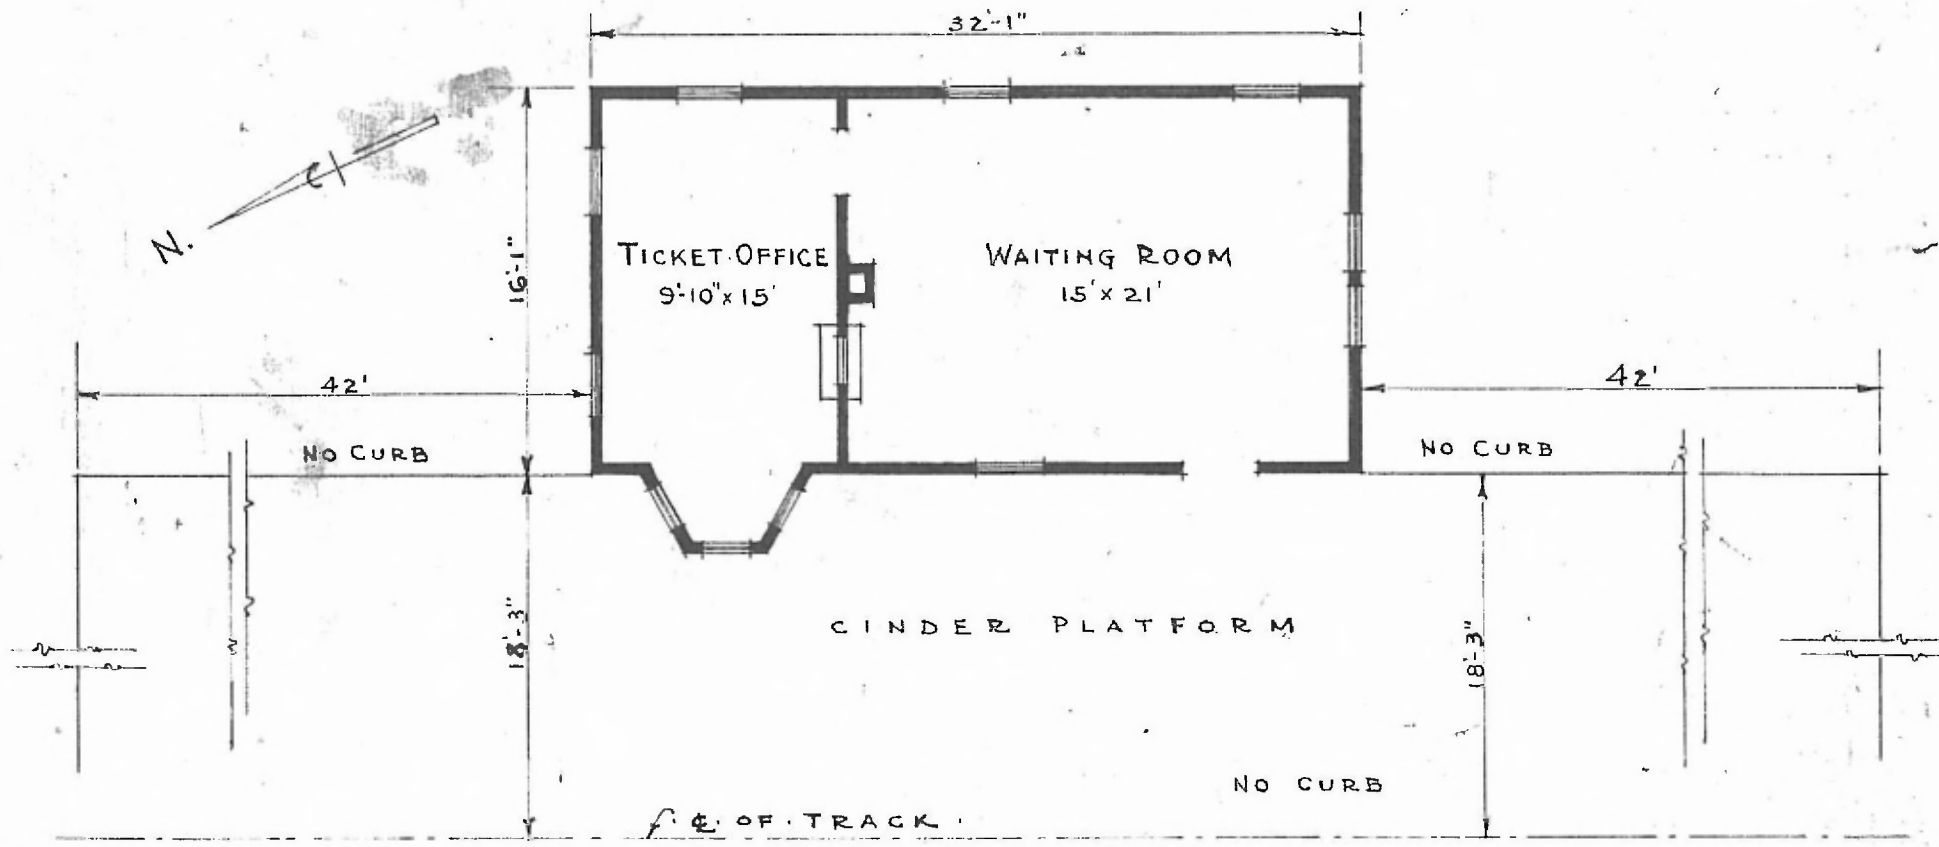

• PASSENGER STATION AT
• GRAYDON SPRINGS MO.

• FLOOR PLAN •
• SCALE: 1/8"=1'-0" •

NOTE: THIS STATION USED
ONLY FOR FREIGHT PURPOSES.