


ERECTED 1888.  
 TYPE FRAME  
 FOUNDATION PILE HEADS  
 WALLS 2" x 6"  
 ROOF { TYPE GABLE SHINGLES.  
 PITCH 1/3  
 HEATING STOVES.

FLOOR 3/4" x 3/4" Y. PINE  
 FINISH { INSIDE  
 OUTSIDE  
 CEILING 3/4" x 3/4" BD. CEILING  
 LIGHTING BOARDS & BATTENS - & 3/4" x 5/2" BD. CLG.  
 SANITARY FACILITIES ELECTRIC  
 OUTSIDE TOILETS.

EASTERN DIV.  
 CLINTON SUB  
 STATION D 45

79

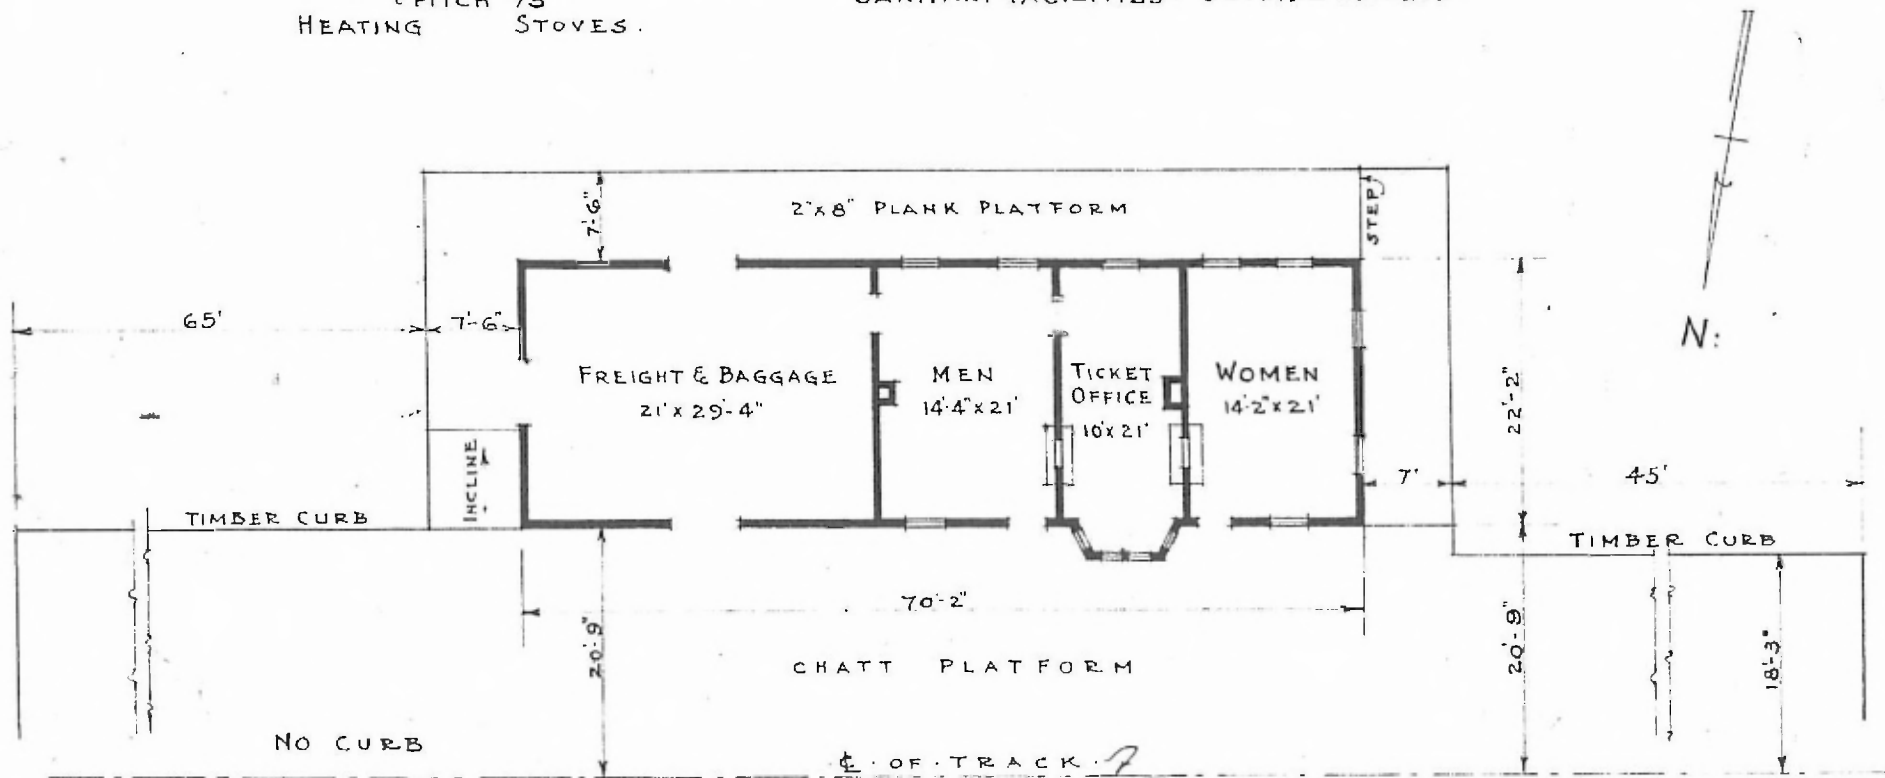

FLOOR PLAN

SCALE: 1/16" = 1'-0"

PASSENGER STATION AT  
 HARRISONVILLE MO.