


6

ERECTED
 TYPE
 FOUNDATION
 WALLS
 ROOF { PITCH
 TYPE
 HEATING

FRAME
 BLOCKS & PILES
 2" x 6"
 1/4
 GABLE - SHINGLES
 STOVES

FLOOR
 FINISH { OUTSIDE
 INSIDE
 CEILING
 LIGHTING
 SANITARY FACILITIES

1/8" x 3/4"
 BOARDS & BATTENS, DROP SIDING
 3/8" x 5/4" MATCH & BEED
 3/8" x 5/4" - 10' 9" Ht. WAITING RM. - 11' 2" FR.T. RM.
 ELECTRIC
 OUTSIDE TOILETS

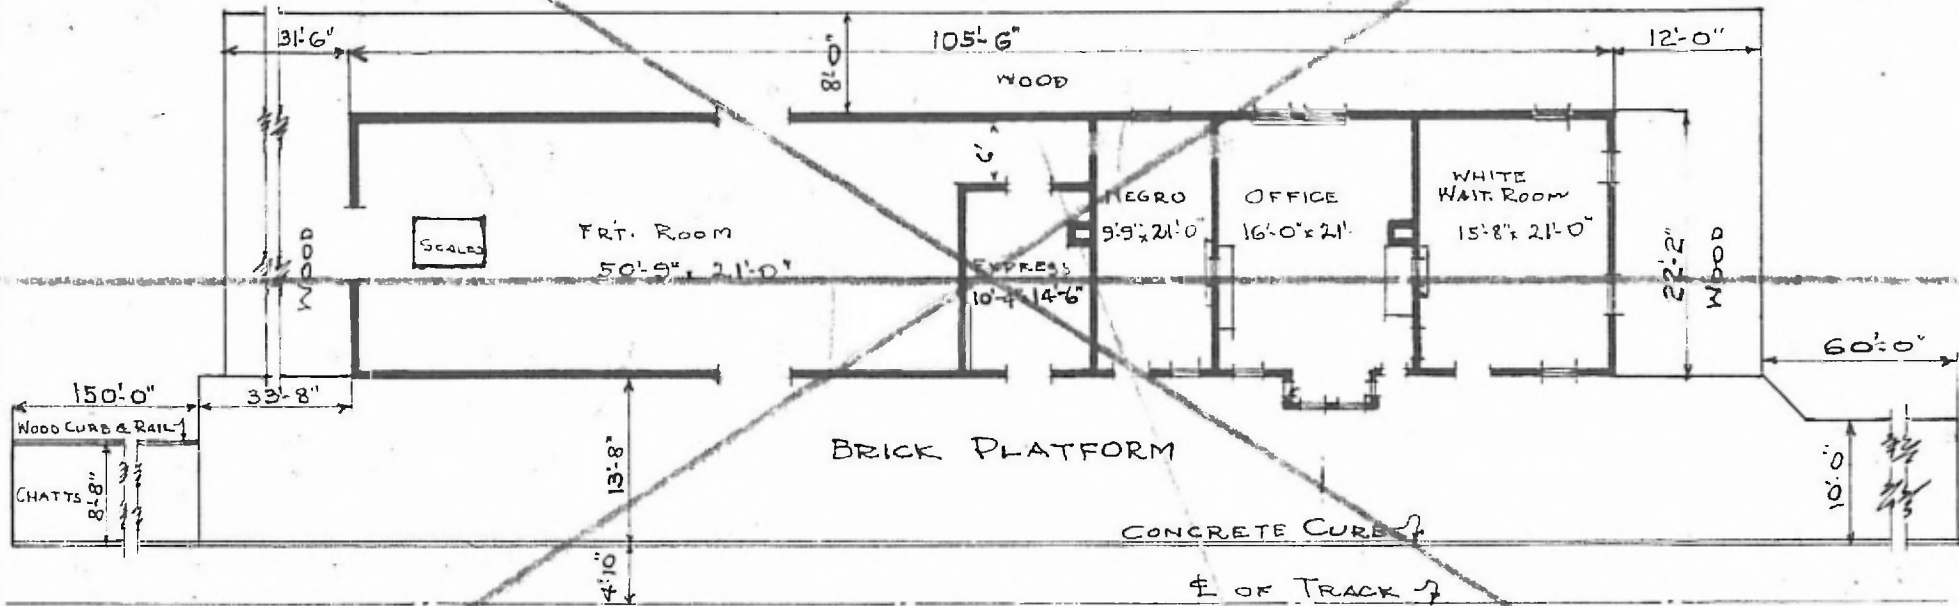

FLOOR PLAN
 SCALE: 1/16" = 1'-0"

COMBINATION STATION AT
 MANSFIELD, MO.

VOID. SEE NEW DRAWING.

JULY 29, 1916