


88

ERECTED 1905  
 TYPE FRAME  
 FOUNDATION PILE HEADS  
 WALLS 2x6  
 ROOF { TYPE GABLE - SHINGLES  
       PITCH 1/3  
 HEATING STOVES

FLOOR 3" / 4" x 3 1/4" Y.P.  
 FINISH { INSIDE 3/4" x 3/4" BEEDED CEILING  
        OUTSIDE 1 1/2" DROP SIDING  
 CEILING HEIGHT WAIT. RM. - 11'-5" - FR'T. RM. - 13'-6"  
 LIGHTING OIL LAMPS  
 SANITARY FACILITIES OUTSIDE TOILETS

RIVER DIV.  
 LEACHVILLE 503  
 572 N.G. TE 173

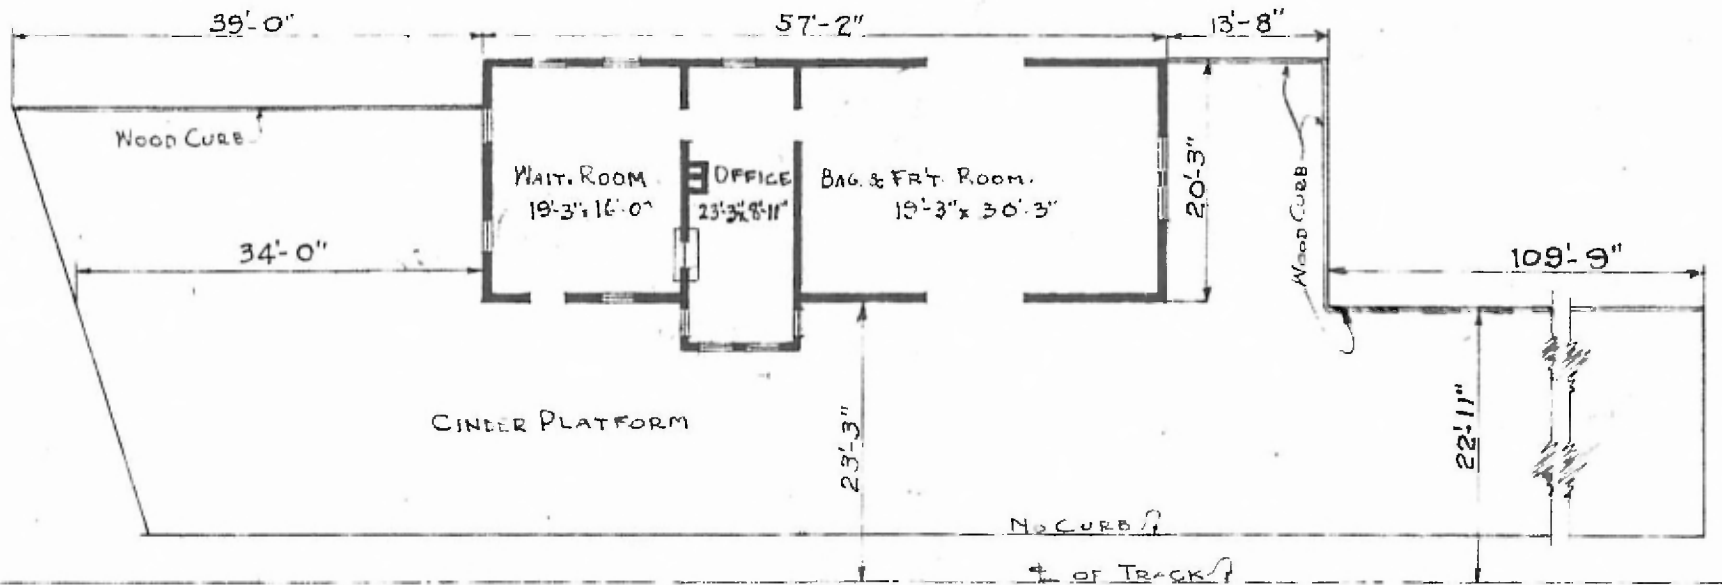

FLOOR PLAN  
 SCALE: 1/16" = 1'-0"



COMBINATION STATION  
 MOREHOUSE, MO.