


ERECTED 1899
 TYPE FRAME
 FOUNDATION PILE HEADS
 WALLS 2"x6"
 ROOF { TYPE - GABLE-SHINGLES.
 PITCH - 1/3
 HEATING STOVES.

FLOOR 3/4"x3 1/4" Y. PINE
 FINISH { INSIDE
 OUTSIDE
 CEILING HEIGHT 12'-0"
 LIGHTING OIL LAMPS
 SANITARY FACILITIES - OUTSIDE TOILETS.

EASTERN DIV.
 CLINTON 5013
 STA. NO. D159

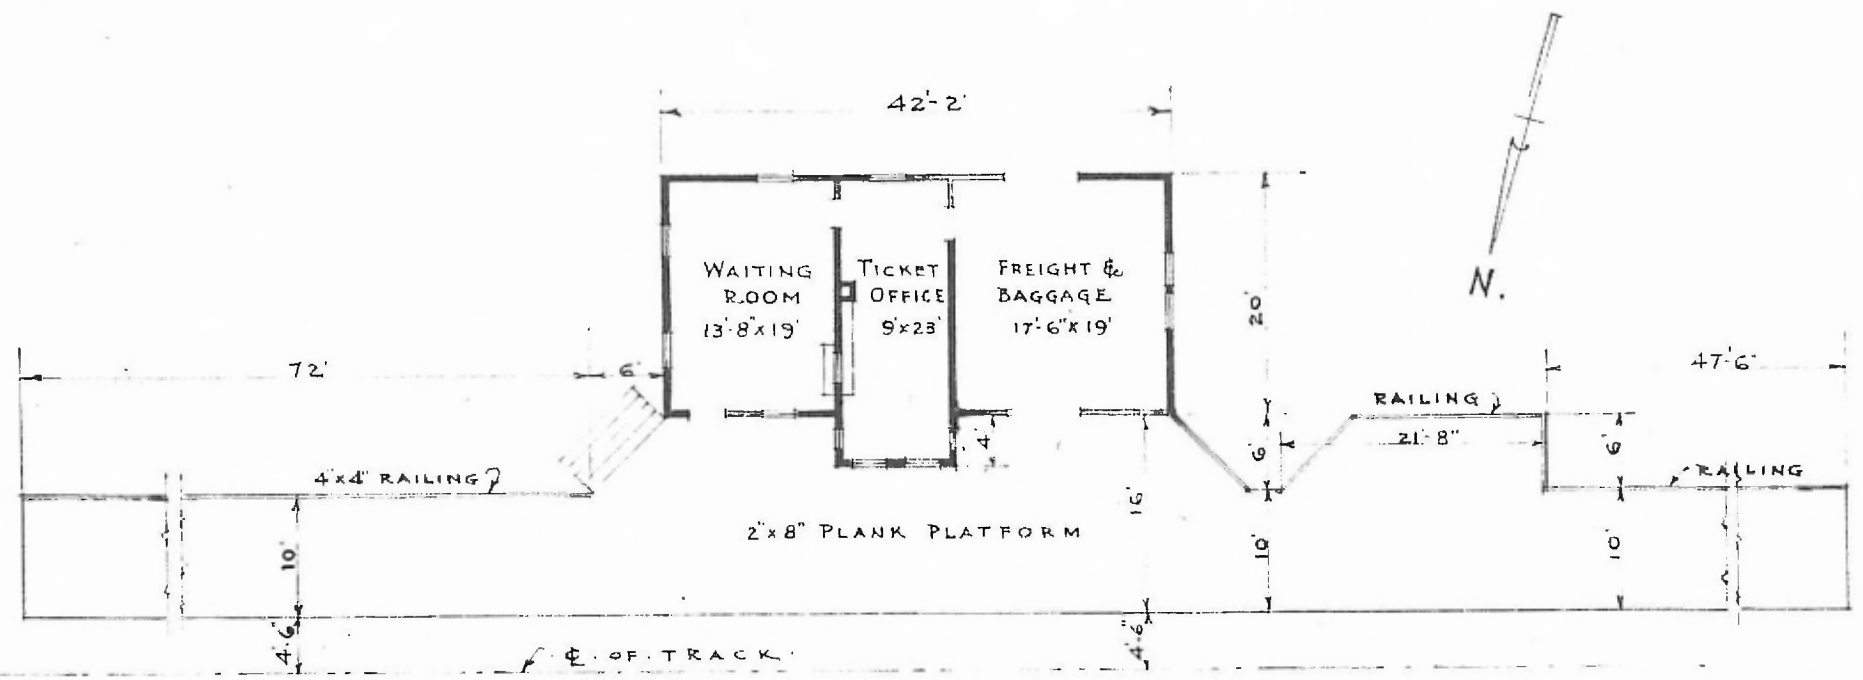

FLOOR PLAN
 SCALE: 1/16" = 1'-0"

PASSENGER STATION AT
 MORRISVILLE MO.