


ERECTED
 TYPE
 FOUNDATION
 WALLS
 ROOF { TYPE
 PITCH
 HEATING

FRAME
 PILE HEADS
 2"x6"
 GABLE - SHINGLED
 1/4
 STOVE


FLOOR
 FINISH { OUTSIDE
 INSIDE
 CEILING
 LIGHTING
 SANITARY FACILITIES

7/8"x3 1/4"
 1 1/2" B. & BATTENS
 7/8"x3 1/4" M. & B.
 3/8"x3 1/2" M. & B. - 10'-1" HT. WAIT. RM. - 10'-10" HT. FR. RM.
 KEROSENE
 OUTSIDE TOILETS.

SOUTHEAST 210
 WILLOW SPRING 500
 570 No. C 306

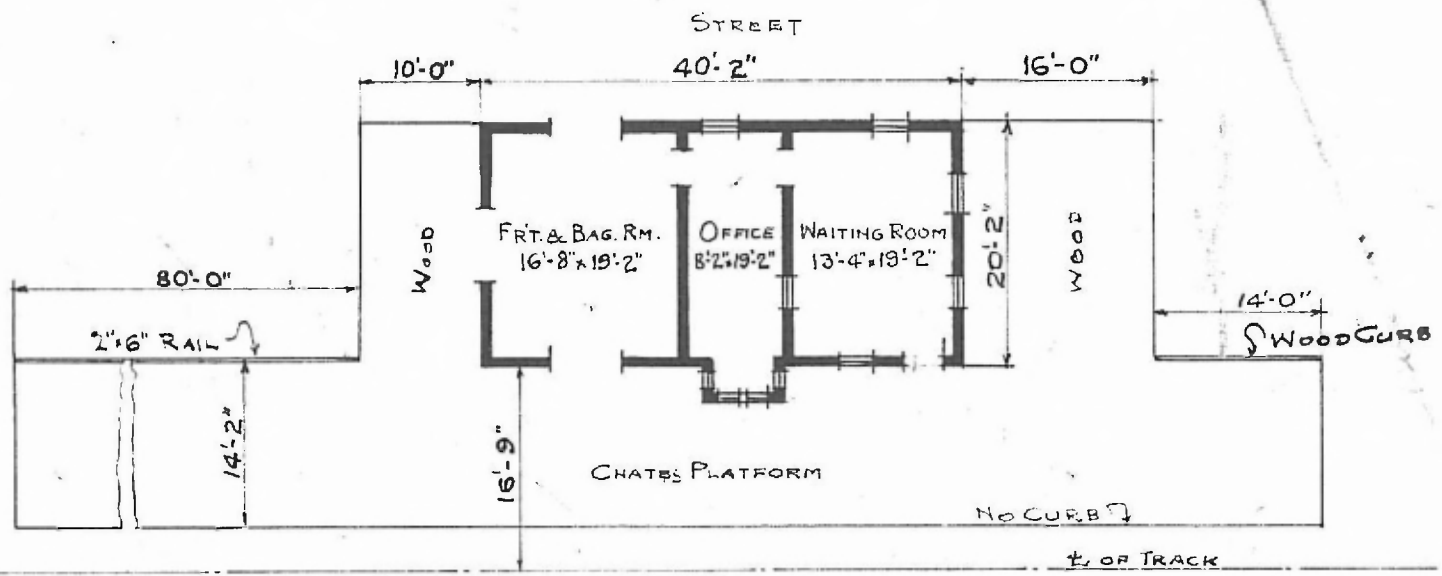

FLOOR PLAN
 SCALE: 1/16" = 1'-0"

 

COMBINATION STATION AT
 OLDEN, MO.

JUNE 15, 1916