



ERECTED 1901
 TYPE BRICK
 FOUNDATION CONCRETE
 WALLS 13" BRICK
 ROOF { TYPE HIP SLATE SHINGLES
 PITCH 1/2 APPROXIMATELY
 HEATING STOVES

FLOOR FINISH { INSIDE PLASTER
 OUTSIDE PRESSED BRICK
 CEILING HEIGHT 13'-0"
 LIGHTING ELECTRIC
 SANITARY FACILITIES INSIDE TOILETS

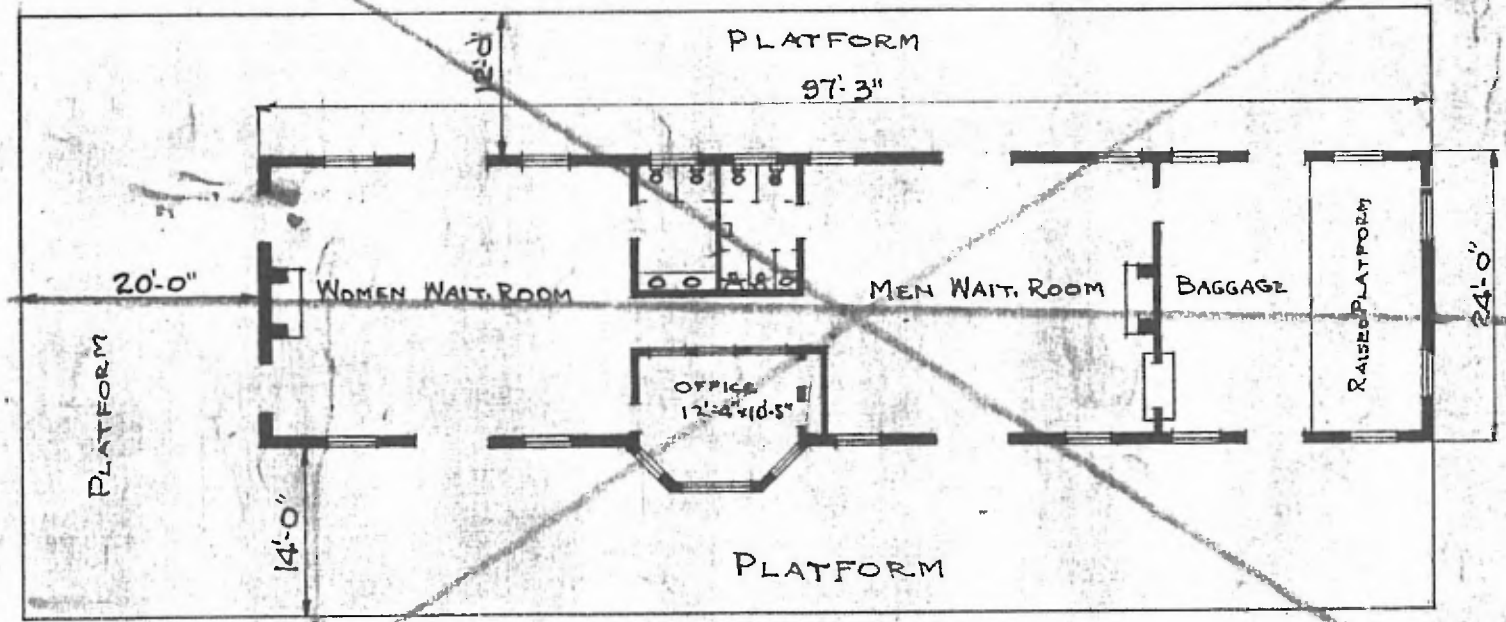

FLOOR PLAN
 SCALE: 1/16" = 1'-0"

 

VOID. SEE NEW DRAWING.

COMBINATION STATION
 POPLAR BLUFF, MO.

PLANS IN OFFICE