


ERECTED 1896
 TYPE FRAME
 FOUNDATION PILE HEADS.
 WALLS 2x6
 ROOF TYPE GABLE. SHINGLE.
 PITCH. 1/3
 HEATING STOVES.

FLOOR 7/8 x 3 1/4" PINE.
 FINISH (INSIDE 7/8 x 3 1/4" BEADED.
 (OUTSIDE. BOARDS & BATTENS.
 CEILING HEIGHT 10'-6"
 LIGHTING LAMPS.
 SANITARY FACILITIES. OUTSIDE.

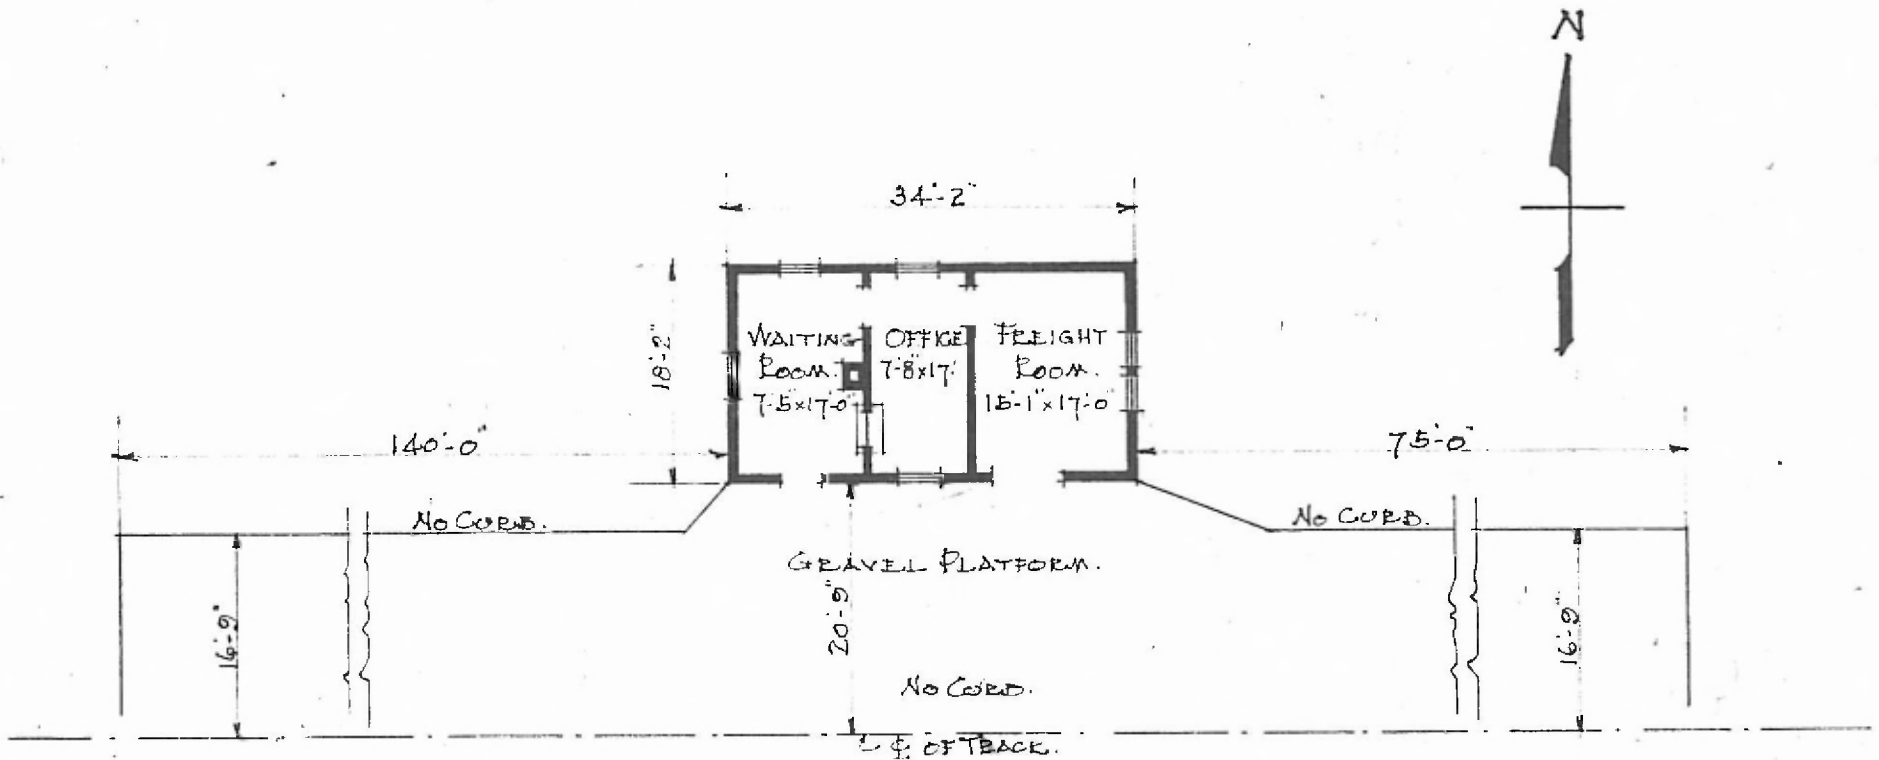

FLOOR PLAN.
SCALE - 1/16" = 1'-0"

PASSENGER STATION AT
RACINE, MO.