

ERECTED TYPE.  
 FOUNDATION WALLS.  
 ROOF. { TYPE  
 PITCH.  
 HEATING.


1928.  
 BRICK, STUCCO.  
 CONCRETE.  
 12 1/2".  
 TILE.  
 APPR 1/3 PITCH.  
 STEAM UNIT HEATERS.

FLOOR FINISH. { INSIDE  
 OUTSIDE  
 CEILING HEIGHT.  
 LIGHTING  
 SANITARY FACILITIES.

CEMENT-TICKET & FRG RMS WOOD  
 PLASTER.  
 STUCCO  
 WTG. RM. 11'-3" - FRG. & EXP RM. 13'-3".  
 ELECTRIC.  
 INSIDE TOILETS.

35.

EASTERN DIV  
 ROLLA SUB  
 STA. NO. 111

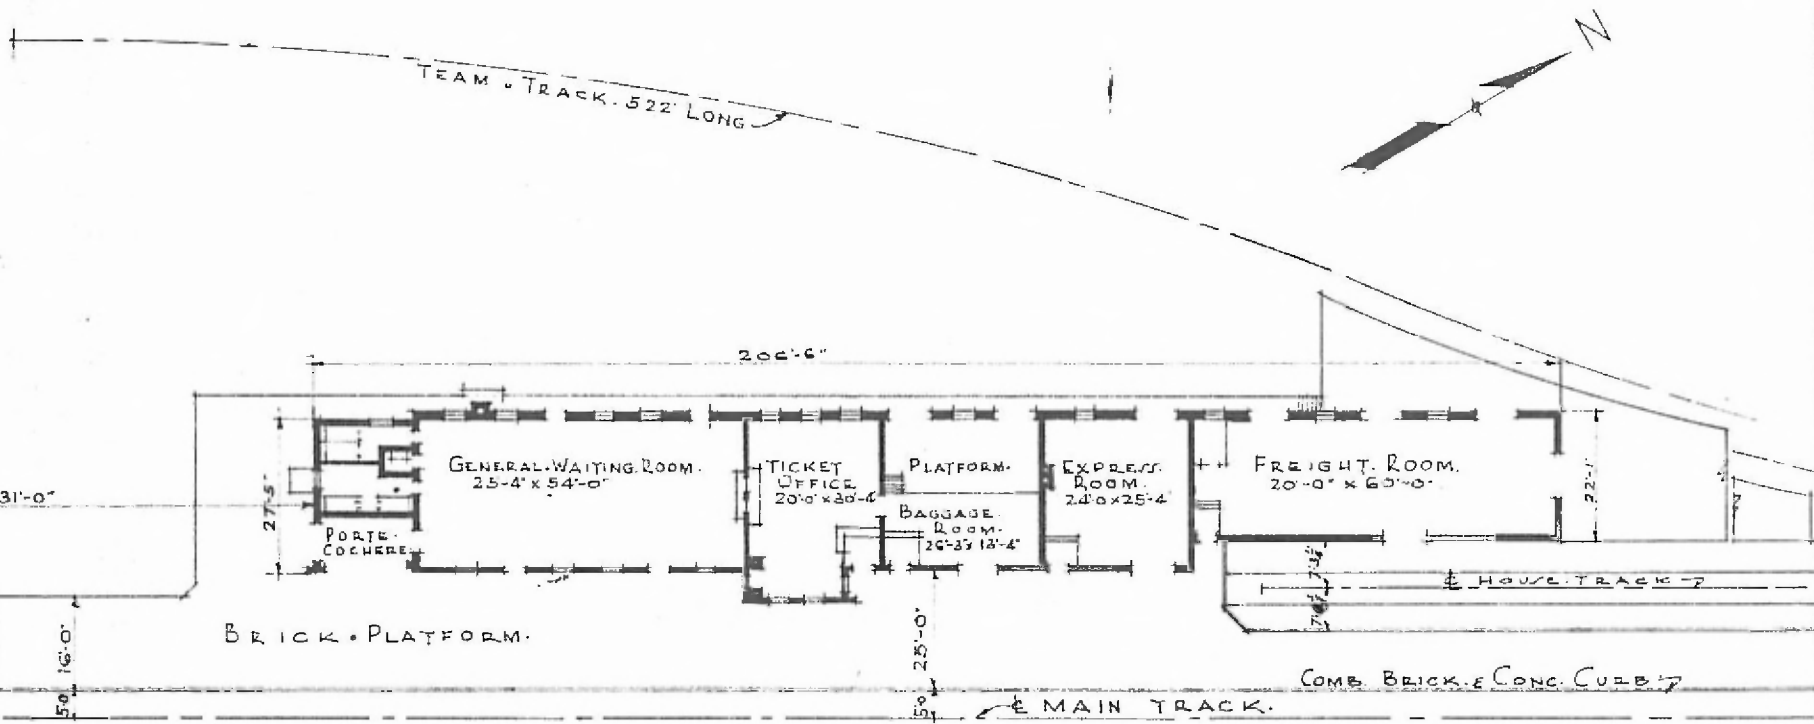

FLOOR PLAN  
 SCALE 1/32" = 1'-0"

COMBINATION STATION.  
 ROLLA, MO.

DATE JULY 26, 1928.