


NORTHERN MO.
 CARTHAGE SUB
 STA. NO. F330

79

ERECTED 1874
 TYPE FRAME
 FOUNDATION PILE HEADS
 WALLS 2" X 6"
 ROOF { TYPE - GABLE - SHINGLES
 PITCH - 1/3
 HEATING STOVES

FLOOR 7/8" x 3 1/4" & 5 1/4"
 FINISH { INSIDE 7/8" x 5 1/4" M.E.B - W.P.
 OUTSIDE
 CEILING HEIGHT 13'-4"
 LIGHTING OIL LAMPS.
 SANITARY FACILITIES - OUTSIDE TOILETS.

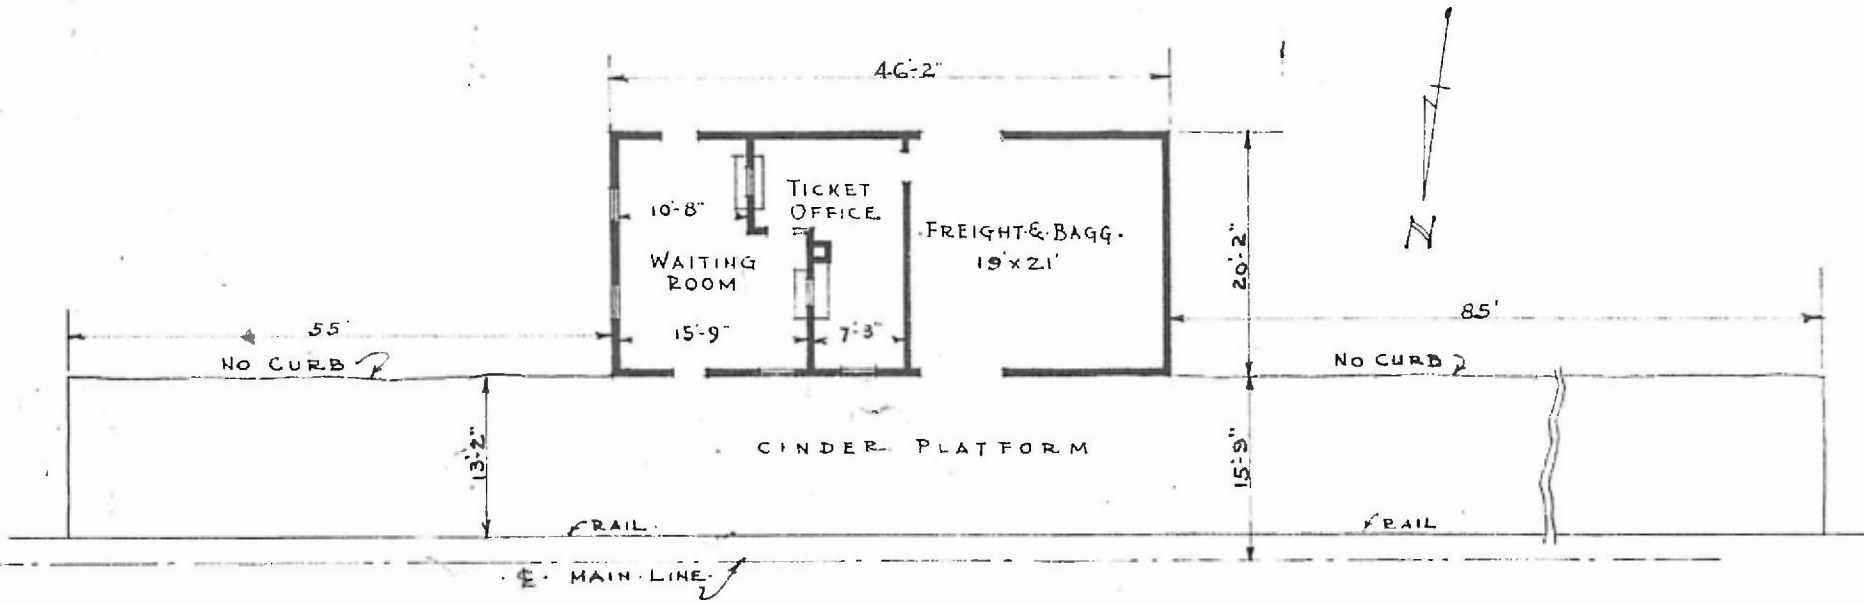

FLOOR PLAN
 SCALE: 1/16" = 1'-0"

PASSENGER STATION AT
 SMITHFIELD MO.

AUGUST 6 1915