


ERECTED. 1880.
 TYPE. FRAME.
 FOUNDATION. PILE HEADS.
 WALLS. 2"x6" STUDS.
 ROOF. { TYPE. GABLE SHINGLES.
 PITCH. APPROX. 1/3.
 HEATING. STOVES.

FLOOR. 3/4" x 3 1/4" Y. PINE.
 FINISH. { INSIDE. 3/4" x 3 1/4" BB. CEIL.
 OUTSIDE. BOARDS & BATTS.
 CEILING HEIGHT. 11'-0" WAITING RM., 11'-6" FR'T. RM.
 LIGHTING. LAMPS.
 SANITARY FACILITIES. OUTSIDE TOILETS.

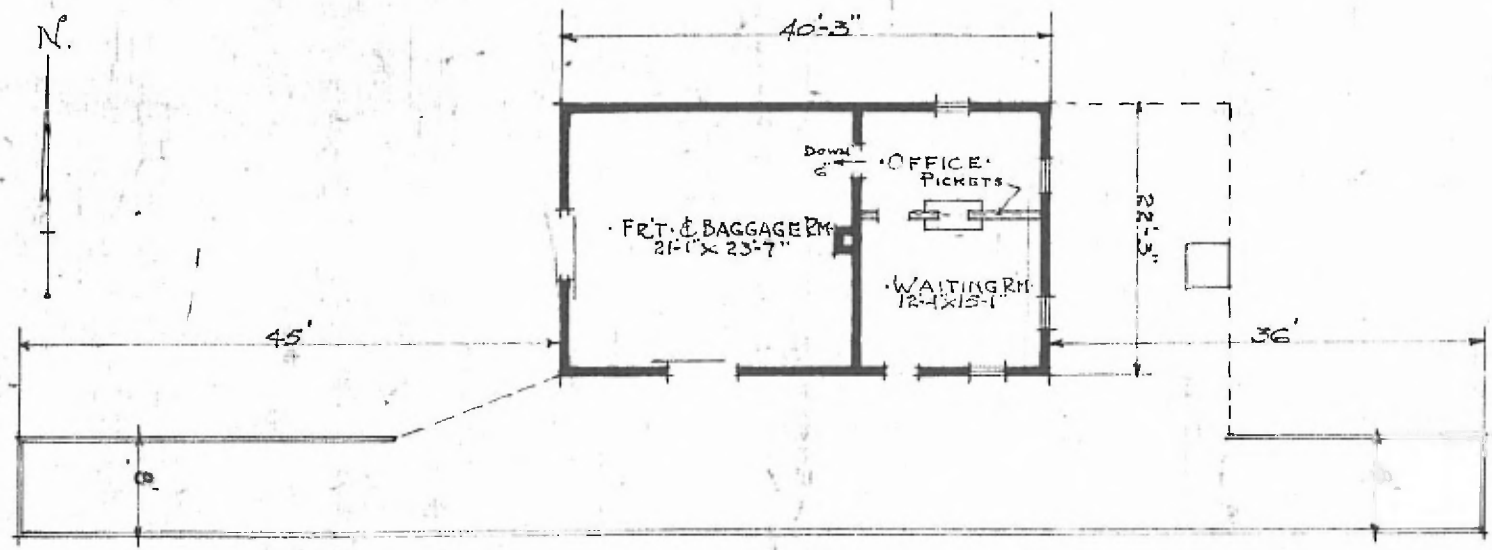

FLOOR PLAN.
 SCALE 1/16" = 1'-0"

COMBINATION STATION.
 SPRAGUE, MO.