


ERECTED. 1882  
 TYPE. BRICK  
 FOUNDATION. STONE  
 WALLS. BRICK  
 ROOF TYPE. GABLE. SHINGLE.  
 PITCH. 1/2  
 HEATING. STEAM.  
 FLOOR. 7/8 x 3 1/2 MAPLE.  
 FINISH { INSIDE PLASTER PAINTED.  
 OUTSIDE BRICK PAINTED.  
 CEILING HEIGHT. 12'-11". 2ND STORY. 11'-0".  
 LIGHTING. ELECTRIC.  
 SANITARY FACILITIES. SEE PLAN.

SECOND FLOOR PLAN.  
 SCALE - 1" = 20'-0"

MAIN STREET  
 SIDE WALK.

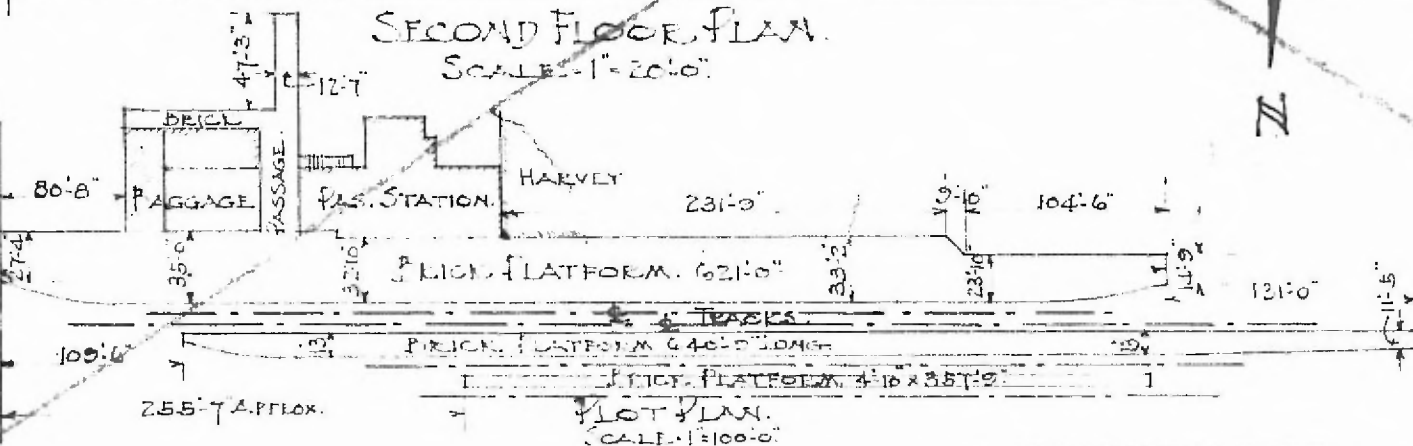

VOID.  
 SEE NEW  
 DRAWING.

PASSENGER STATION  
 SPRINGFIELD, MO.