


ERECTED. 1923.  
 TYPE. TILE · STUCCO  
 FOUNDATION. CONCRETE.  
 WALLS. 12' 2".  
 ROOF. { TYPE  
 { PITCH  
 HEATING. STEAM.

FLOORS.  
 FINISH. { OUTSIDE  
 { INSIDE  
 CEILING · HEIGHT.  
 LIGHTING  
 SANITARY · FACILITIES

CEMENT.  
 STUCCO.  
 TILE  
 12'-7 1/2"  
 ELECTRIC.  
 INSIDE TOILETS.

EASTERN DIV.  
 ROLLER SUB  
 STD. NO. 239

51A

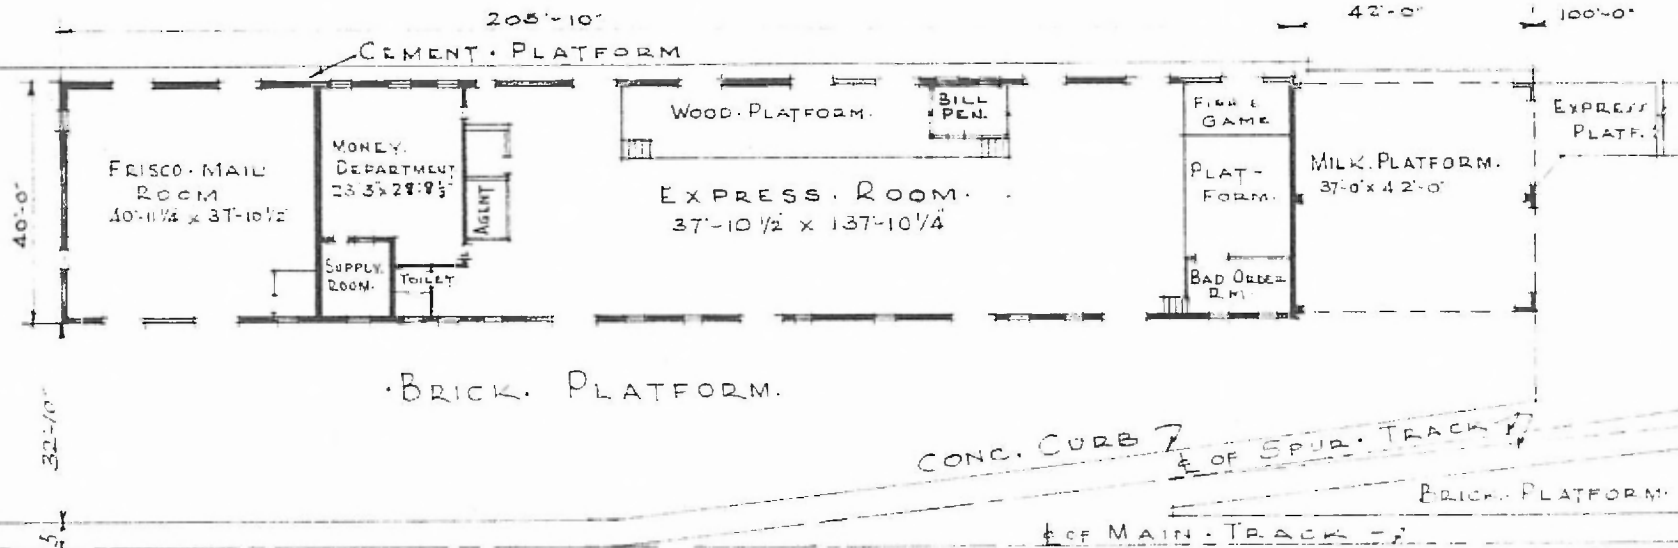

FLOOR PLAN  
 SCALE 1/32" = 1'-0"

DATE · SEPT. 22 · 23

MAIL AND EXPRESS · BLDG.  
 SPRINGFIELD · MO.