


ERECTED 1886
 TYPE FRAME.
 FOUNDATION PILE HEADS.
 WALLS 2"x6"
 ROOF { TYPE GABLE SHINGLE
 PITCH 1/3
 HEATING STOVES.

FLOOR 7/8"x3 1/4" PINE.
 FINISH { INSIDE 7/8"x3 1/4" DEAFED.
 OUTSIDE BOARDS & BATTONS.
 CEILING HEIGHT 12'-6"
 LIGHTING ELECTRIC
 SANITARY FACILITIES - OUTSIDE.

EASTERN DIV.
 ROLLER SUB
 STA. 601 100 N.

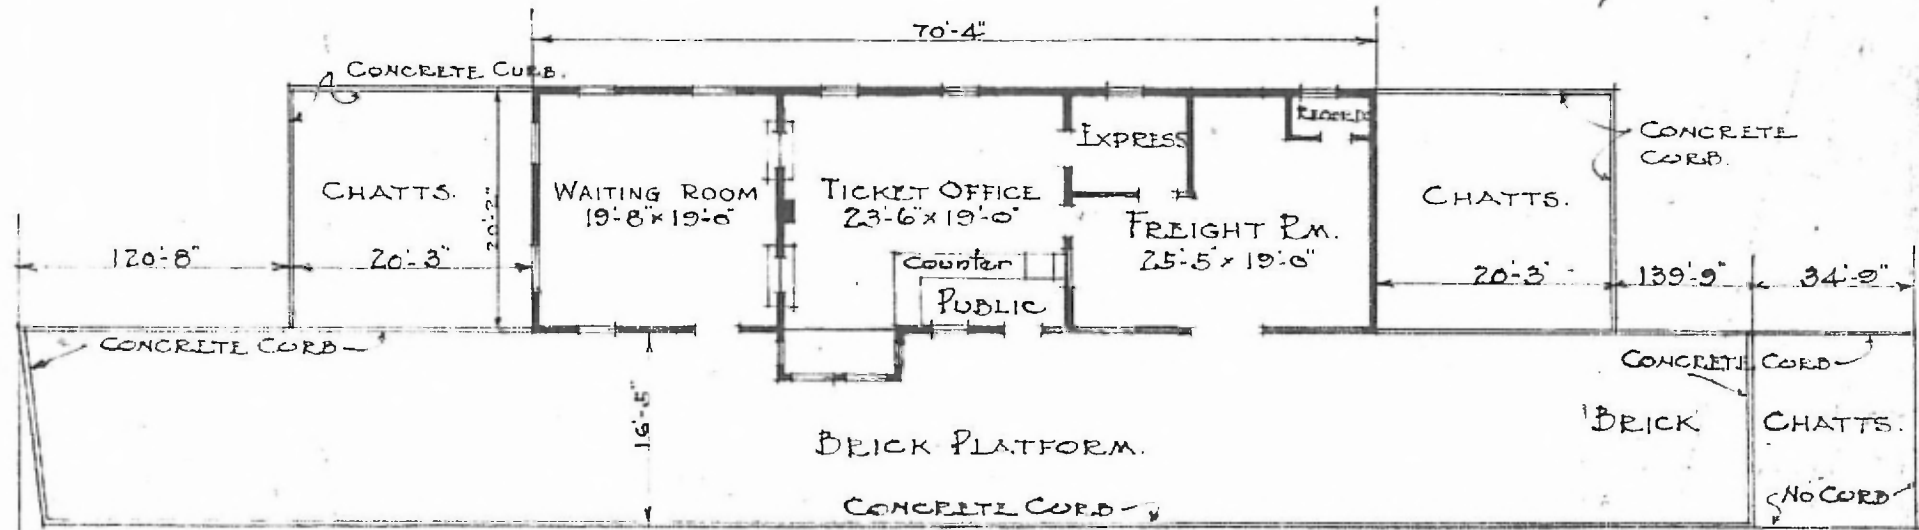

FLOOR PLAN
 SCALE: 1/16" = 1'-0"

PASSENGER STATION AT
 ST. JAMES MO.

JAN. 12. 1917