
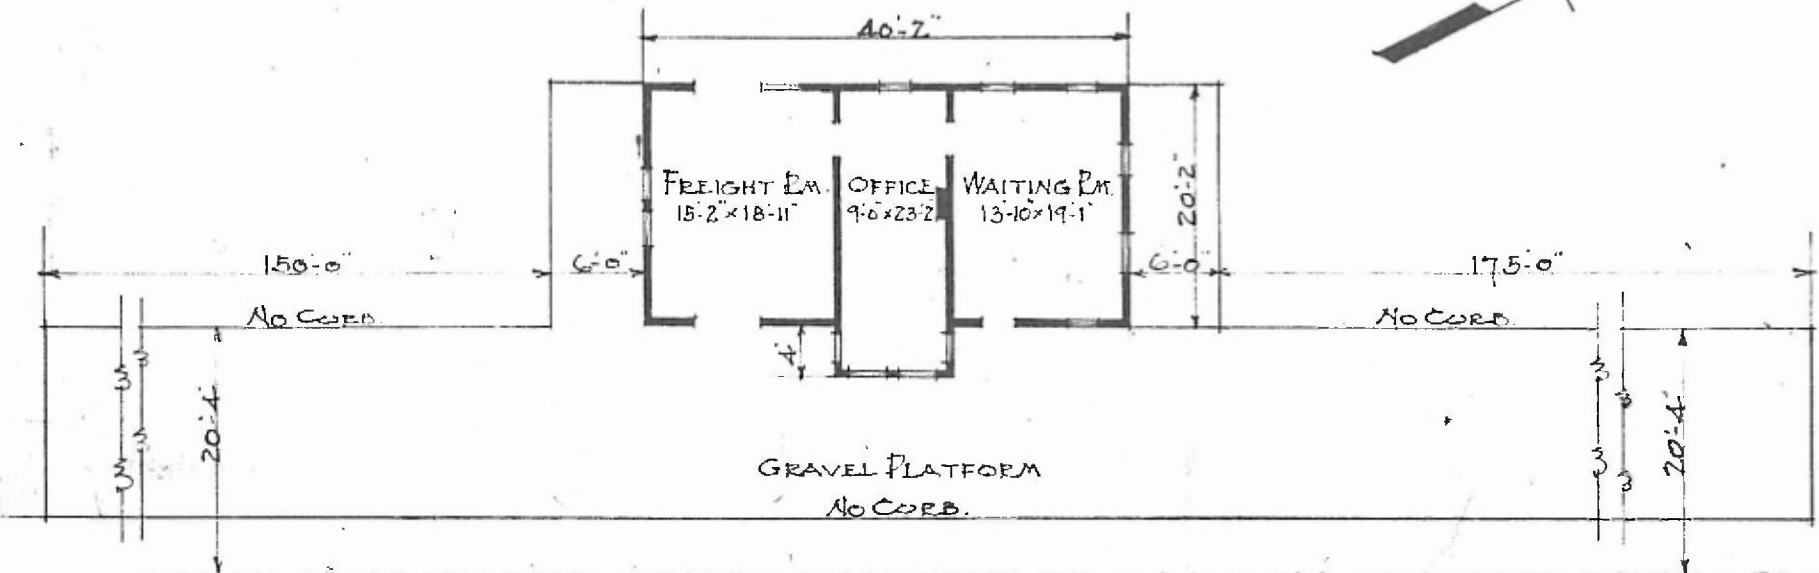


ERECTED 1885.
 TYPE. FRAME.
 FOUNDATION. PILE HEADS.
 WALLS 2x6 STUDS.
 ROOF { TYPE. GABLE. SHINGLE.
 PITCH. 1/3
 HEATING. STOVES.

FLOOR 7/8 x 3 1/4 PINE.
 FINISH { INSIDE 7/8 x 3 1/4 DEADLY.
 OUTSIDE. BOARDS & BATTENS.
 CEILING HEIGHT 11'-6" FRT. 11'-7".
 LIGHTING LAMPS.
 SANITARY FACILITIES. OUTSIDE.

DIV. EASTERN
 S.O. 13. DIV. LEARNON
 STA. NO. 228

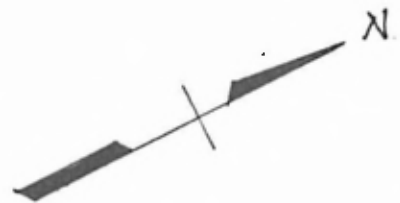

FLOOR PLAN.
 SCALE 1/16" = 1'-0"

COMBINATION STATION
 STRAFFORD, MO.

JAN. 8. 1917.