


56

ERECTED
 TYPE FRAME
 FOUNDATION PILES
 WALLS 2x6
 ROOF { TYPE GABLE - SHINGLES
 PITCH 1/3
 HEATING - STOVE

FLOOR FINISH { INSIDE
 OUTSIDE
 CEILING HEIGHT 10'-2"
 LIGHTING OIL
 SANITARY FACILITIES OUTSIDE TOILETS

RIVER DIV.
 MOBILE SUB
 STA. No. 7A 165
 7'-0" x 3'-1"
 8'-3 1/2" M. & B.
 1x2 & 2x4 BATTENS

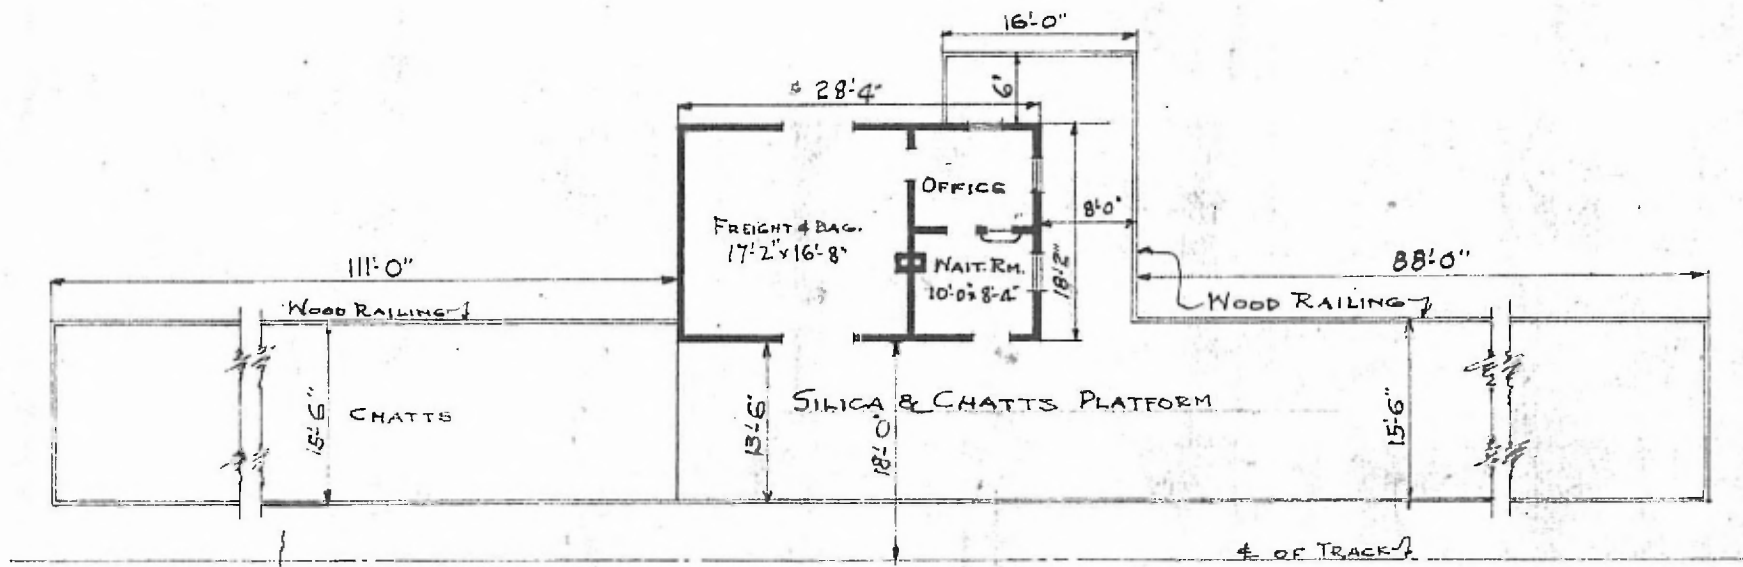

FLOOR PLAN
 SCALE: 1/16" = 1'-0"

COMBINATION STATION
 STURDIVANT, MO.

AUG. 15, 1918