


Eastern Div
Lebanon Sub
#150.

115

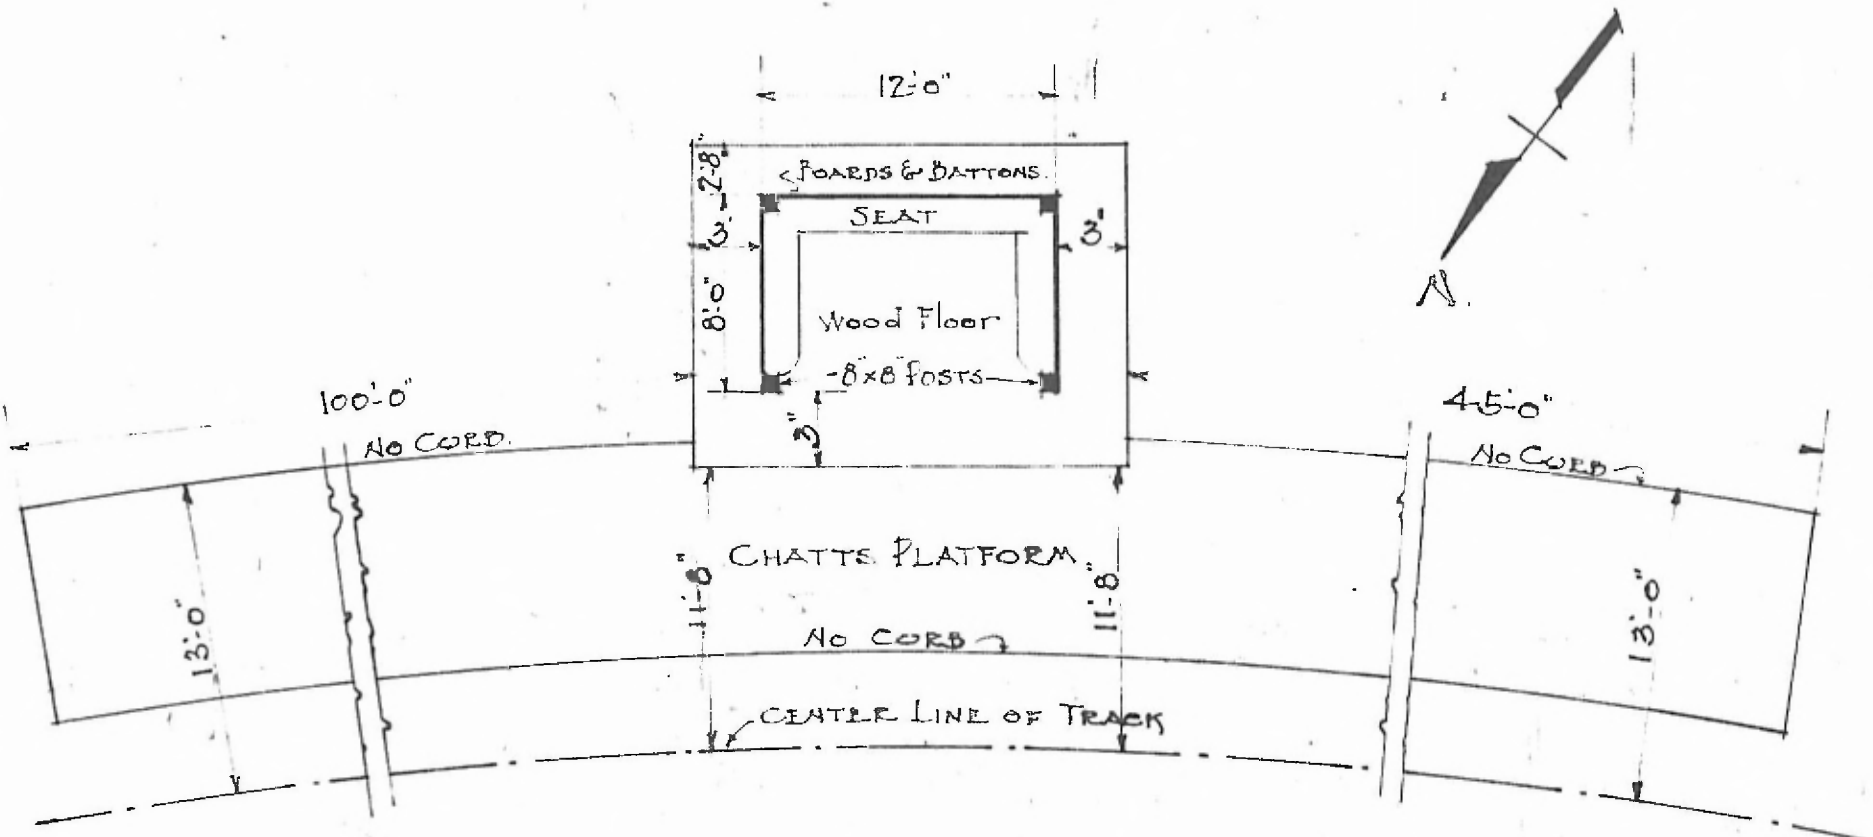

FLOOR PLAN.
SCALE - 1/8" = 1'-0"

SHELTER STATION.
TEMPLAR PARK, MO.

DEC. 27. 1916.