


ERECTED. 1912.  
 TYPE. BRICK.  
 FOUNDATION. CONCRETE.  
 WALLS. 13" BRICK.  
 ROOF. { TYPE. HIP TILE.  
 PITCH. APPROX. 1/3.  
 HEATING. STOVES.


FLOOR. MAPLE FL. W. ROOM. CONCE. FL. EX. & BAG. RM.  
 FINISH. { INSIDE. PLASTER WALLS. STEEL CEILING. W. ROOM.  
 OUTSIDE. BRICK.  
 CEILING HEIGHT. WAITING RM. 12'-6"  
 LIGHTING. ELECTRIC.  
 SANITARY FACILITIES. OUTSIDE TOILETS.

MAPLE FL. W. ROOM. CONCE. FL. EX. & BAG. RM.  
 PLASTER WALLS. STEEL CEILING. W. ROOM.  
 BRICK.  
 WAITING RM. 12'-6"  
 ELECTRIC.  
 OUTSIDE TOILETS.

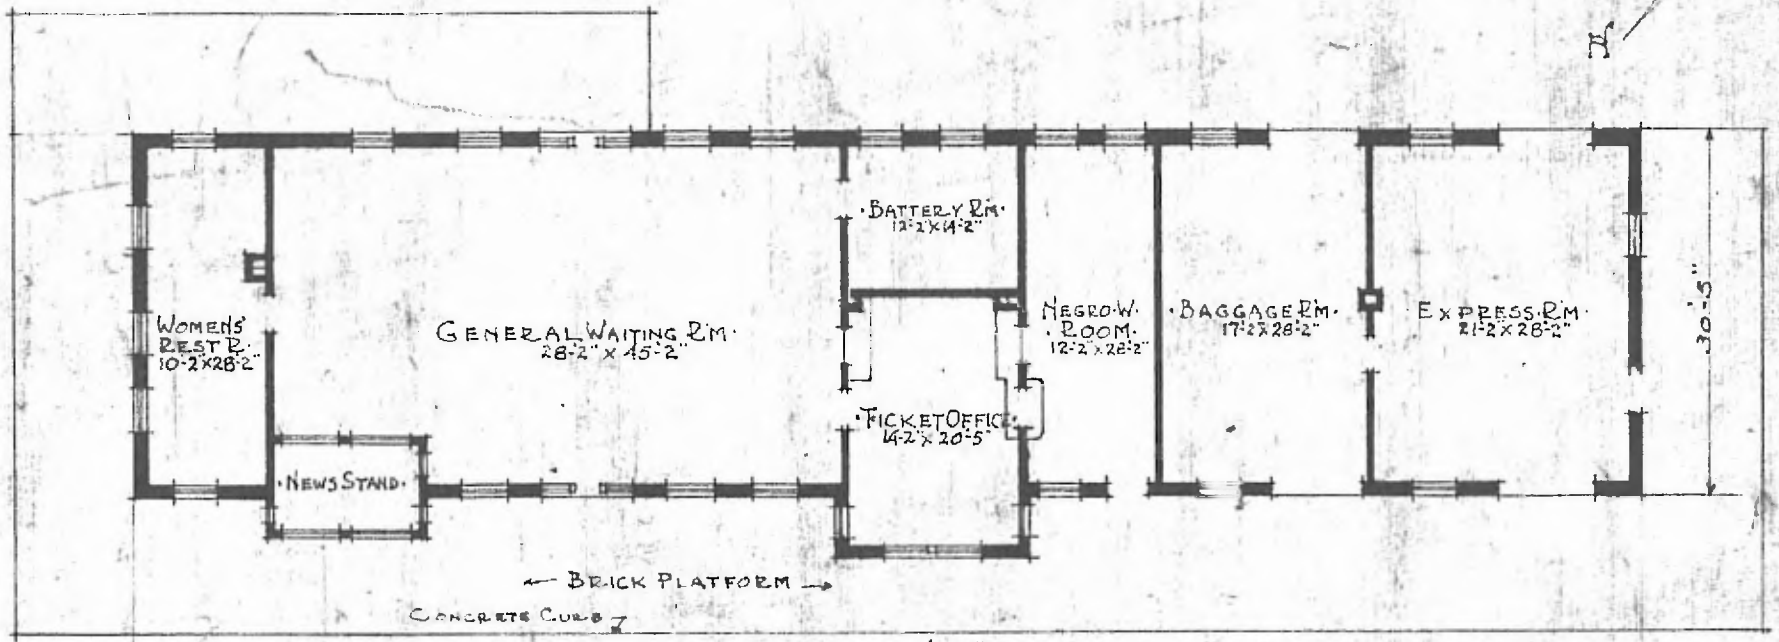

FLOOR PLAN.  
 SCALE 1/16" = 1'-0"

PASSENGER STATION.  
 AFTON. OKLA.

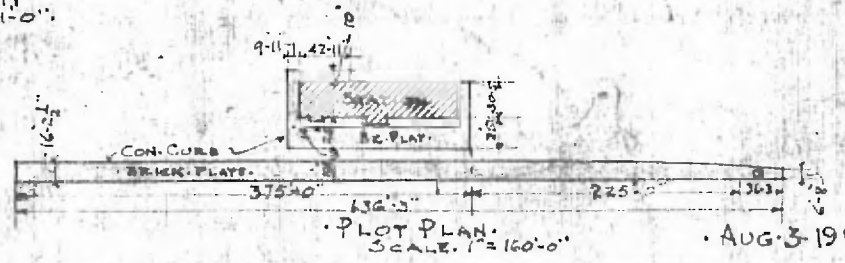

PLOT PLAN.  
 SCALE 1/2" = 100'-0"

AUG. 3. 1916.