


ERECTED. 1911.
 TYPE. FRAME. STD #2.
 FOUNDATION. PILE HEADS. 8x12 SILL.
 WALLS. 2"x6"
 ROOF { TYPE. HIP. SHINGLES.
 DITCH. 1/8
 HEATING. STOVES.

FLOOR. 3/4"x3 1/4" Y. PINE.
 FINISH { INSIDE. 3/4"x3 1/4" V. JOINT CEILING.
 OUTSIDE. O.G. DROP SIDING.
 CEILING HEIGHT. 11'4"
 LIGHTING. LAMPS.
 SANITARY FACILITIES. OUTSIDE TOILETS.

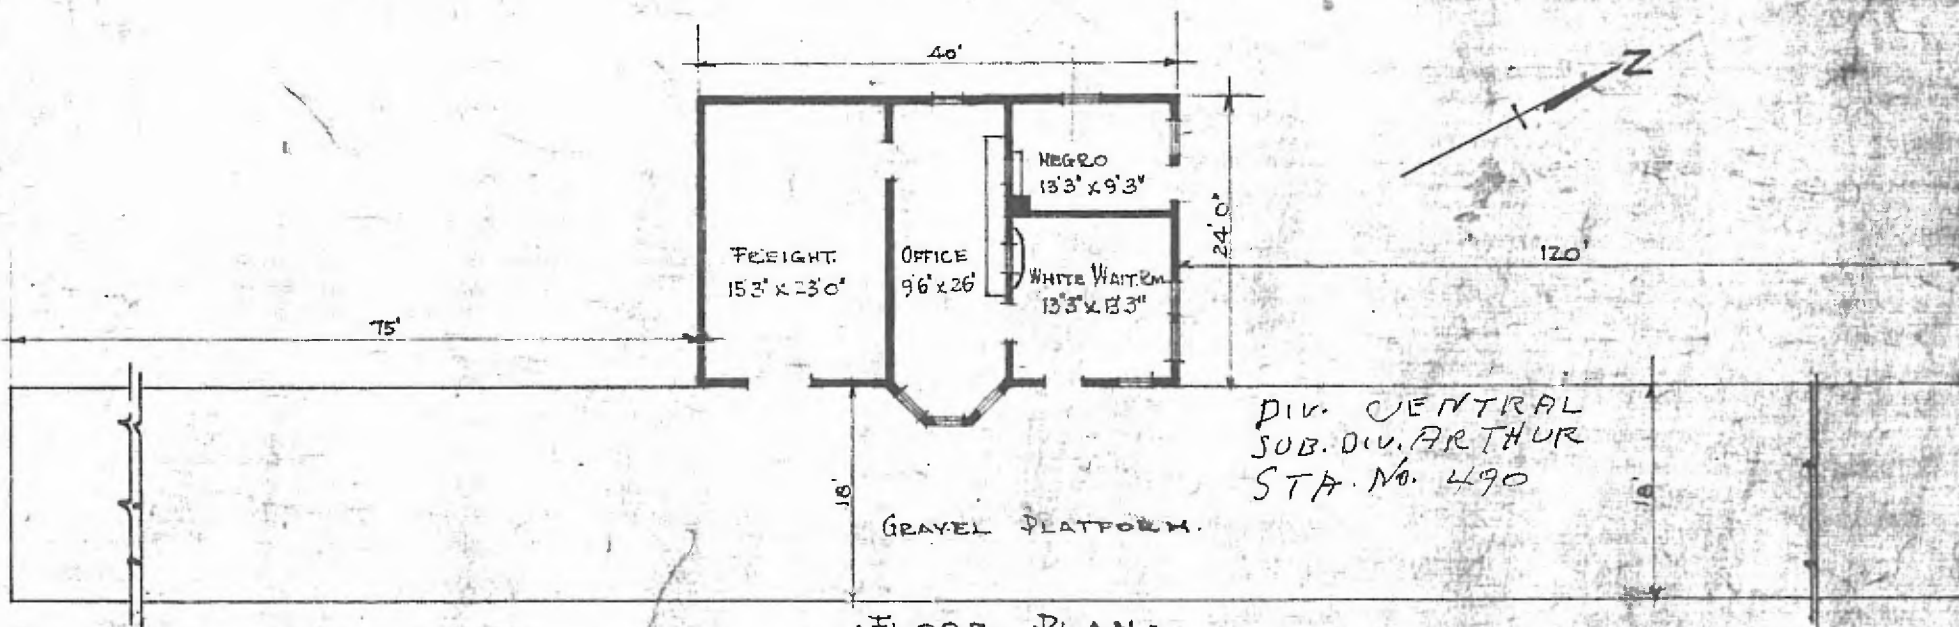

DIV. CENTRAL
 SUB. DIV. ARTHUR
 STA. No. 490

FLOOR PLAN.
 SCALE 1/16" = 1'0"

COMBINATION STATION AT
 ALBION OKLA.