



ERECTED. 1889.
 TYPE. FRAME.
 FOUNDATION. BLOCKS & PILE HEADS.
 WALLS. 2" X 6"
 ROOF { TYPE GABLE. SHINGLES.
 PITCH 1/3
 HEATING. STOVES.

FLOOR. 3/4" X 3 1/4" Y. PINE.
 FINISH { INSIDE 1/2" X 3 1/4" Bd. CEILING
 OUTSIDE BOARD & BATTIS.
 CEILING HEIGHT. 10'0" 2ND 8'5 1/2"
 LIGHTING. LAMPS.
 SANITARY FACILITIES. OUTSIDE TOILETS.

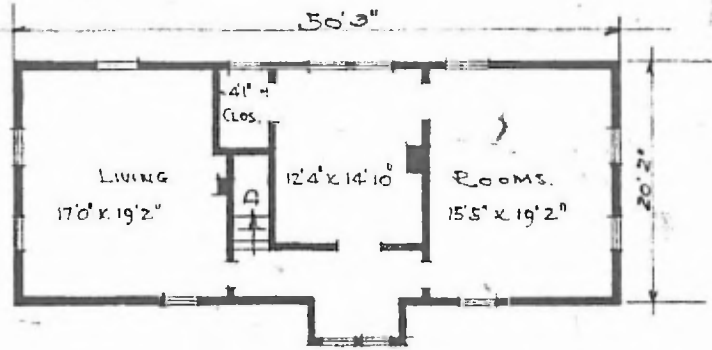

SECOND FLOOR.

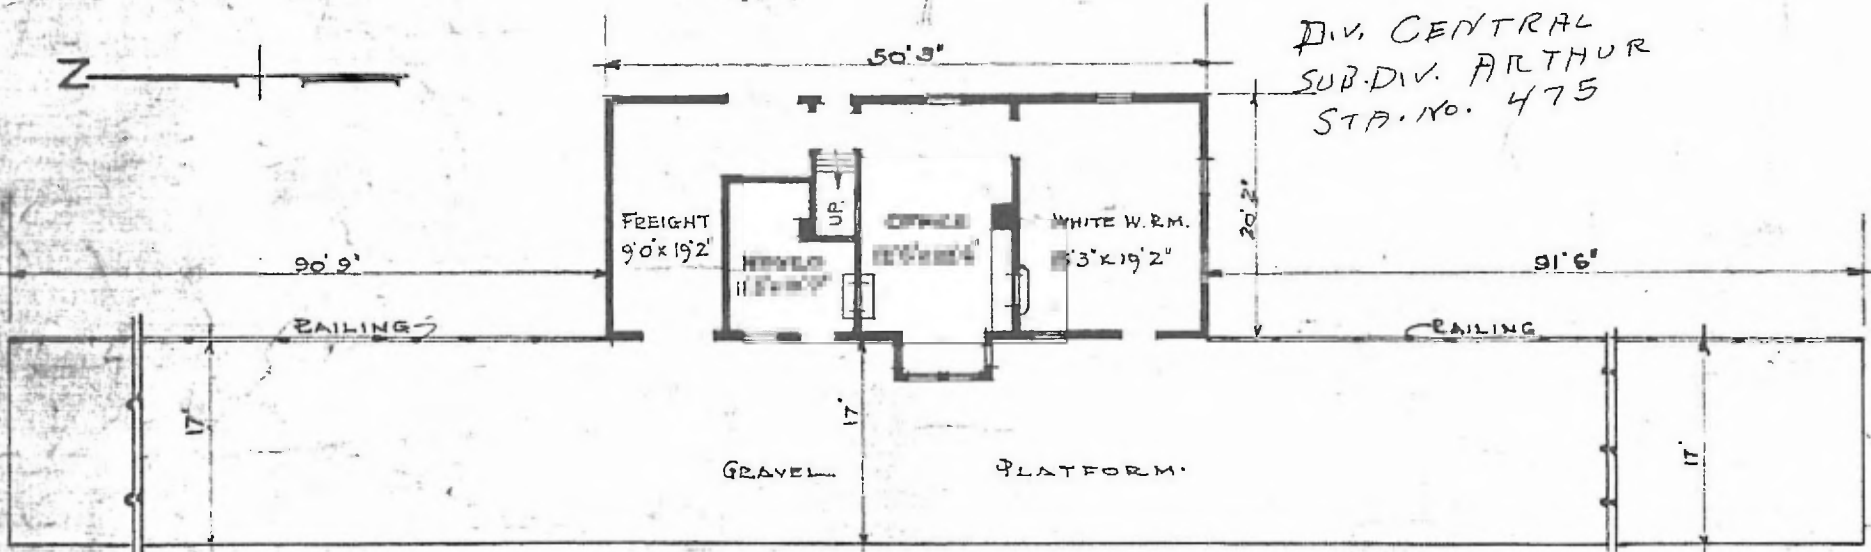

DIV. CENTRAL
 SUB-DIV. ARTHUR
 STA. NO. 475

FLOOR PLAN.
 SCALE 1/16" = 1'0"

COMBINATION STATION AT
 BENGAL OKLA.