


ERECTED 1904.
 TYPE FRAME.
 FOUNDATION PILE HEADS.
 WALL 2" x 6" STUDS.
 ROOF GABLE - SHINGLES.
 HEATING APPROX. 1/3 PITCH STOVES.

FLOOR 3/4 x 3 1/2" YELLOW PINE.
 FINISH { INSIDE 3/4 x 3 1/2" BD. CEILING.
 OUTSIDE BOARDS & BATTIS - 1" x 6" DEEP SIDING.
 CEILING HEIGHTS 11'0" WAITING ROOMS; 7'0" - 13'5" P.E.B. Rms.
 LIGHTING OIL LAMPS.
 SANITARY FACILITIES OUTSIDE TOILETS.

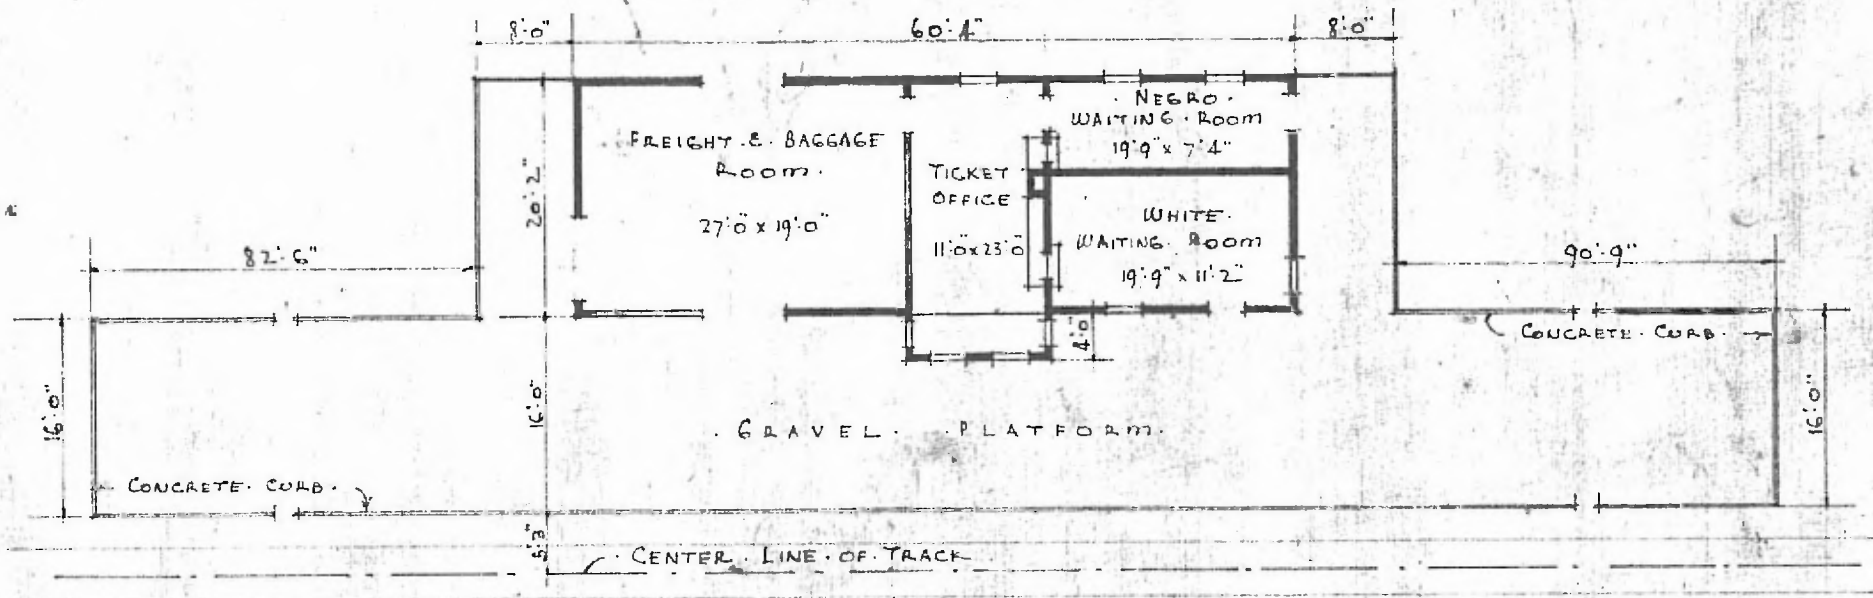

FLOOR PLAN
 SCALE 1/16" = 1'0"



Sub. Div. Avar.
 Sta. No. 2555

COMBINATION - STATION - AT -
 CARRIER - OKLA

JULY 5 1917.