


ERECTED 1882  
 TYPE FRAME  
 FOUNDATION PILE HEADS.  
 WALLS 2"x6"  
 ROOF { TYPE SHINGLE GABLE.  
 PITCH 1/4  
 HEATING STOVES.

DIV. SOUTHWESTERN  
 S. O. B. DIV. CHEROKEE  
 FLOOR 30x24  
 FINISH { INSIDE 7/8x5/4 M. & B. STAIN. G-409  
 OUTSIDE POALS & PATTS.  
 CEILING HEIGHT 12'-0"  
 LIGHTING OIL LAMPS.  
 SANITARY FACILITIES OUTSIDE.

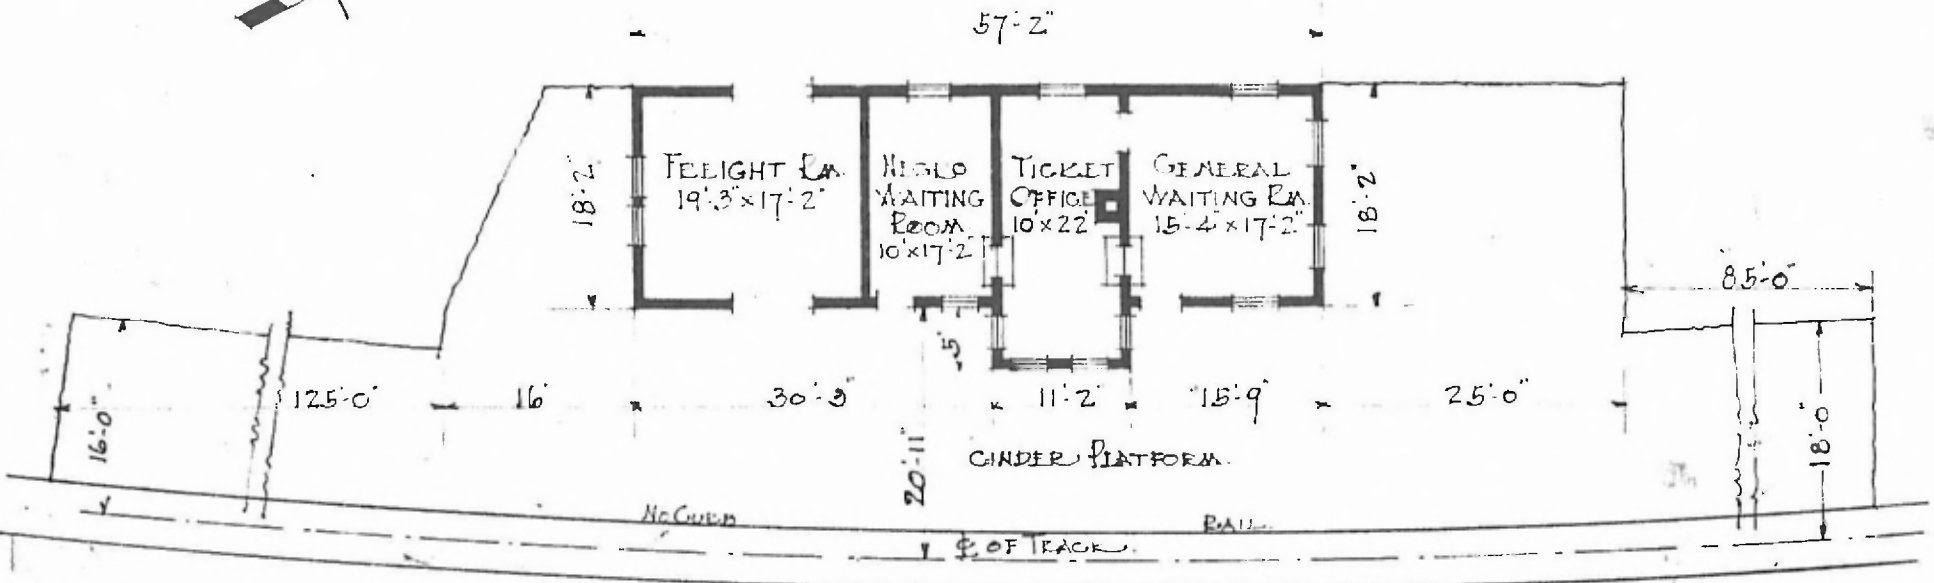

FLOOR PLAN  
SCALE 1/16" = 1'-0"

PASSENGER STATION AT  
CATOOSA, OKLA.

SEPT. 29, 1915.