


ERECTED 1903.
 TYPE FRAME.
 FOUNDATION PILE HEADS.
 WALLS 2" x 6" STUDS.
 ROOF { TYPE: GABLE - SHINGLES.
 PITCH: APPROX. 1/3 PITCH.
 HEATING STOVES.

FLOOR 3/4" x 3 1/2" YELLOW PINE.
 FINISH { INSIDE: 3/4" x 3 1/2" BD. CEILING.
 OUTSIDE: BOARDS & BATTIS - 1" x 6" DROP SIDING.
 CEILING HEIGHTS 12' 2" WAITING ROOMS; 7' 0"; 13' 3" F. & B. RMS.
 LIGHTING OIL LAMPS.
 SANITARY FACILITIES OUTSIDE TOILETS.

*Western
 Purvis
 2527*

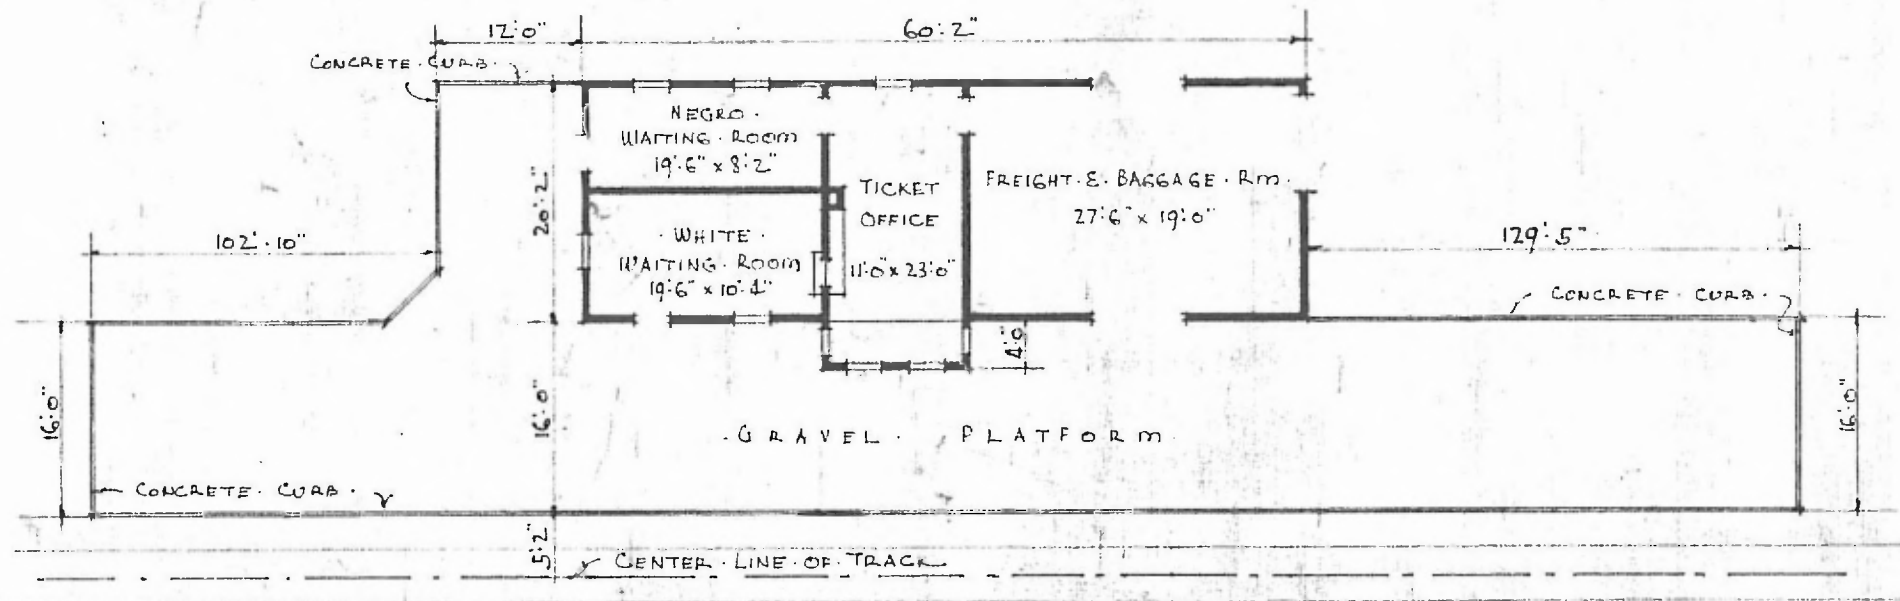

FLOOR PLAN
 SCALE 1/16" = 1'-0"

COMBINATION STATION AT
 COVINGTON - OKLA.

