


38

ERECTED	1908	
TYPE	FRAME	
FOUNDATION	PILE HEADS	
ROOF	TYPE	GABLE SHINGLE
	PITCH	1/3
WALL	2x6	
HEATING	STOVES	

FLOOR	3/4" x 3/4" Y PINE	
FINISH	INSIDE	3/4" x 3/4" B. D. CEILING
	OUTSIDE	BOARDS AND BATTIS
CEILING HEIGHT	12'-11"	
LIGHTING	OIL LAMPS	
SANITARY FACILITIES	OUTSIDE	

P. & W. SOUTHWESTERN  
SUB. DIV. CHEROKEE  
STA. NO. 6341

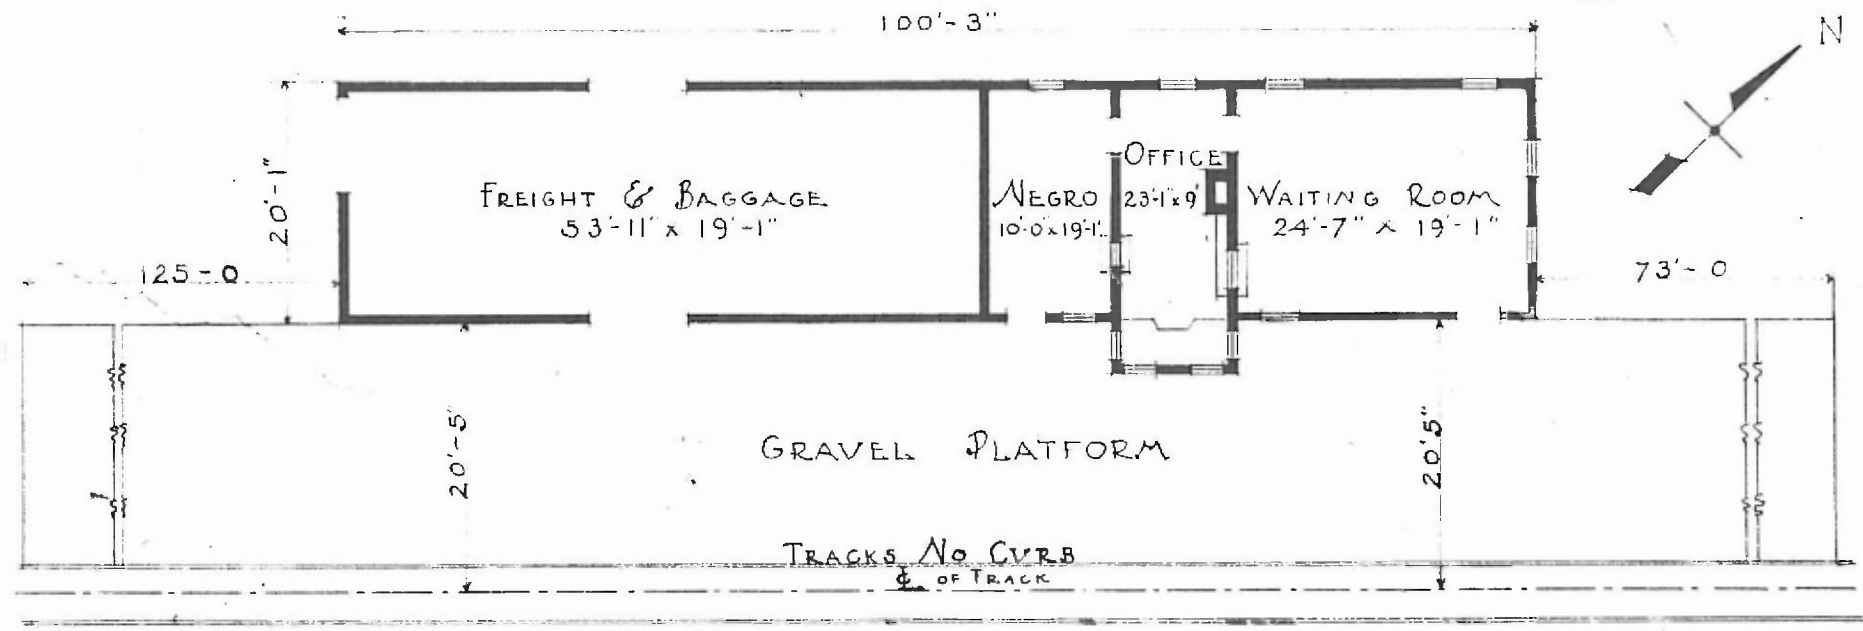

PASSENGER STATION AT  
FAIRLAND OKLA.

FLOOR PLAN  
SCALE 1/16" = 1'-0"

JULY 28, 1916.