


ERECTED. 1900.  
 TYPE. FRAME.  
 FOUNDATION. PILE HEADS.  
 WALLS. 2x6"  
 ROOF {TYPE. GABLE SHGS.  
 {PITCH. 1/3.  
 HEATING. STOVES.

FLOOR. 3/4 Y. PINE.  
 FINISH {INSIDE. 3/4. BD. CEILING.  
 {OUTSIDE. BDS & BATTS.  
 CEILING HEIGHTS. 12'0"  
 LIGHTING. LAMPS.  
 SANITARY FACILITIES. OUTSIDE TOILETS.

SW - DIV. RED. RIVER  
 SUB. DIV. SHERMAN  
 STA. NO. E-558

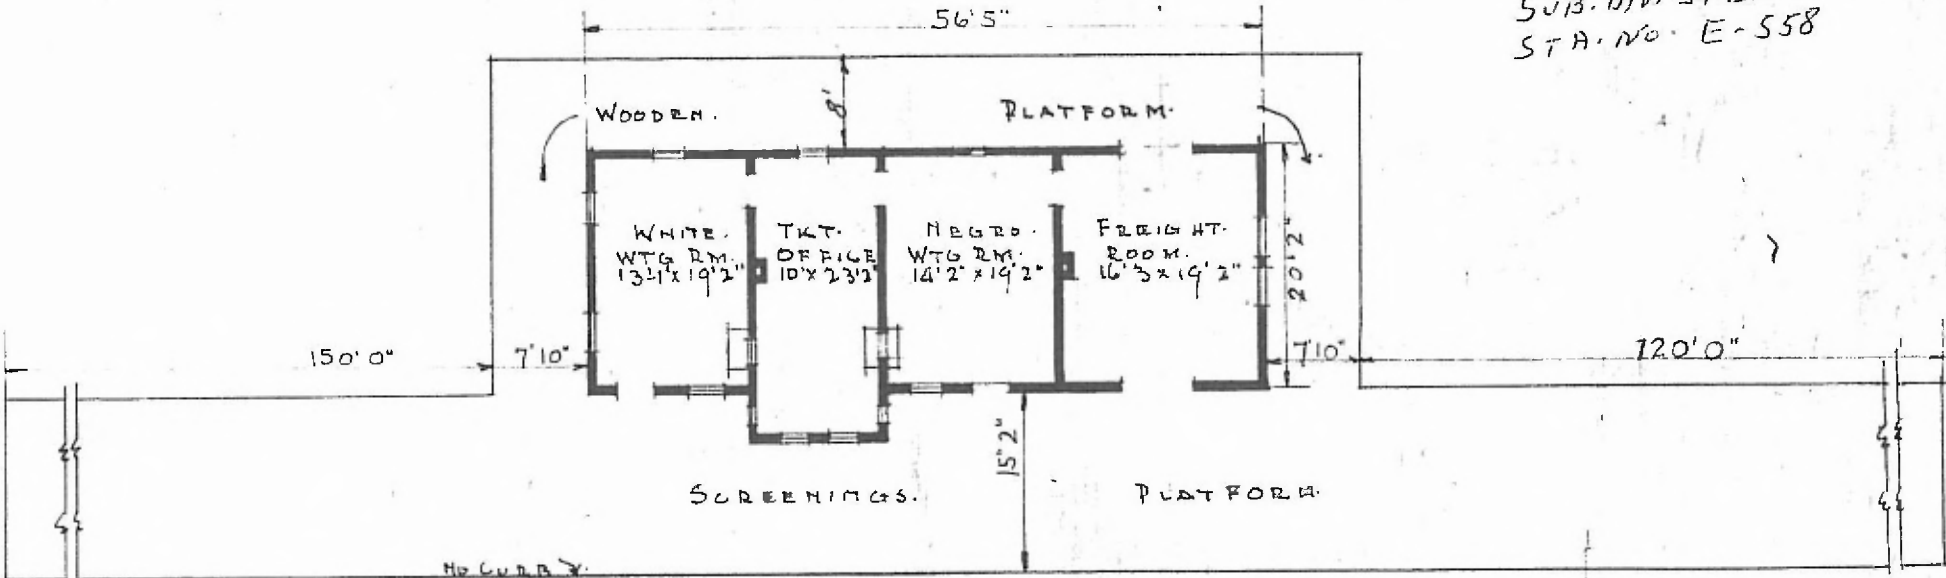

FLOOR PLAN.  
 SCALE 1/16" = 1'0"



COMBINATION STATION AT  
 FITZHUGH OKLA.