


ERECTED:
 TYPE:
 FOUNDATION:
 ROOF: { TYPE:
 PITCH:
 WALLS:
 HEATING:

1009
 FRAME:
 PILE HEADS:
 GABLE SHINGLE:
 APPROX 1/3
 2 1/2" STUD:
 STOVES:

FLOORS:
 FINISH { INSIDE:
 OUTSIDE:
 CEILING HEIGHT:
 LIGHTING:
 SANITARY FACILITIES:

3/4 x 3/4 YELLOW PINE:
 3/4 x 3/4 BEADED CEILING:
 1 x 6 DROP SIDING:
 11'6" FREIGHT 11'6"
 OIL LAMPS:
 OUTSIDE:

DIV. SOUTHWESTERN
 SUB. DIV. CHICKASAW
 ST. P. No. 6611

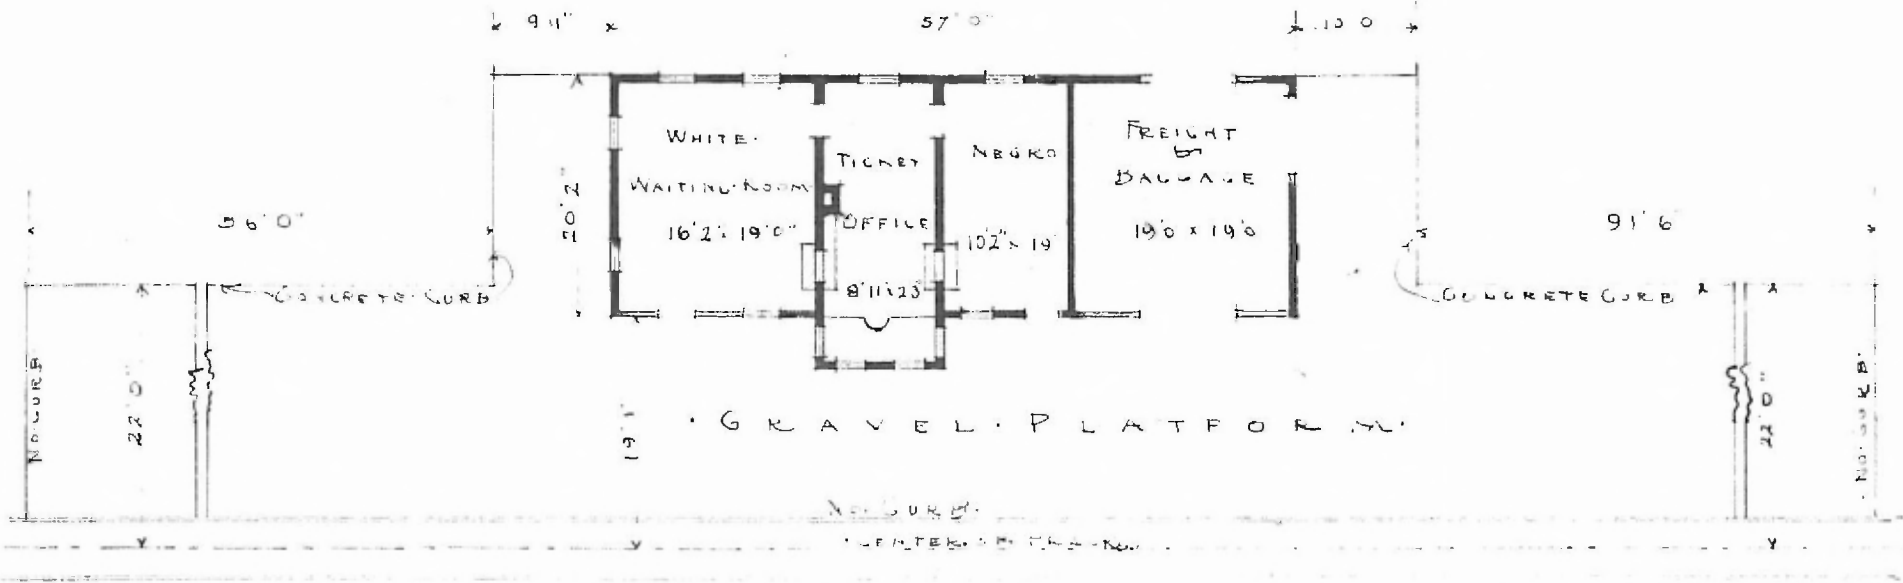

FLOOR PLAN
 SCALE 1/8" = 1'-0"



NOVEMBER 3 1916

PASSENGER STATION AT
 FLETCHER OKLA.